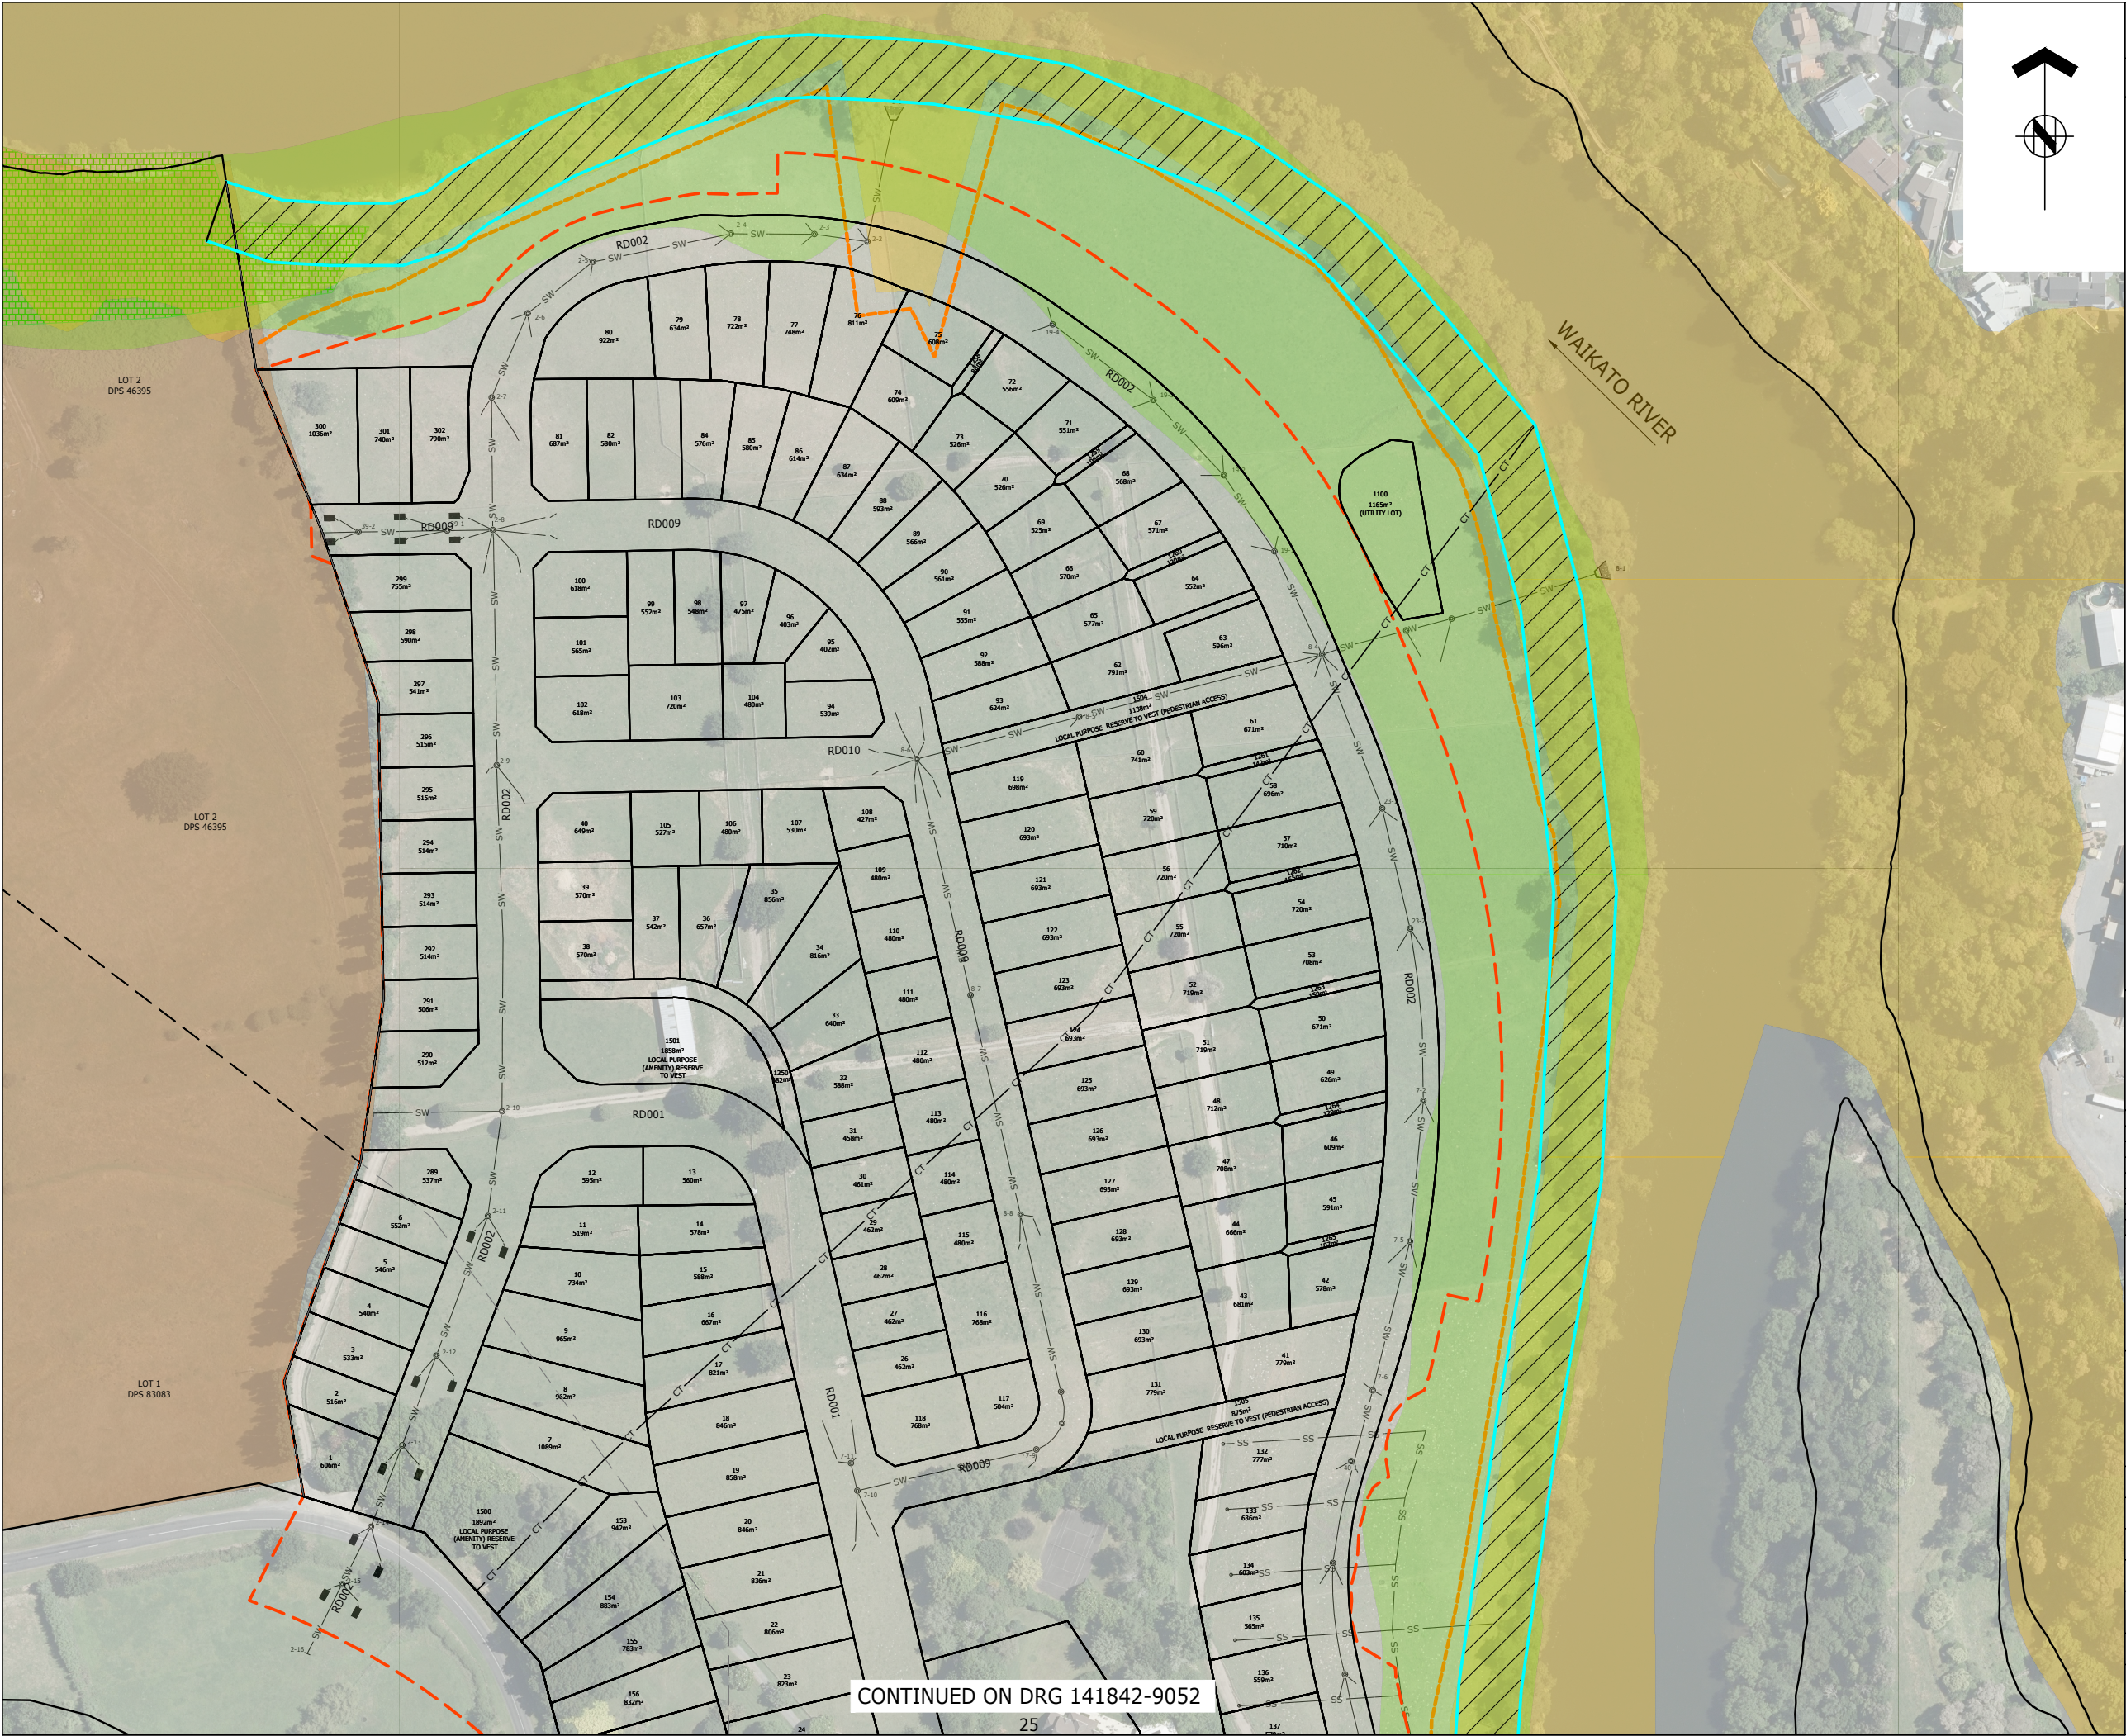


ASSOCIATION OF CONSULTING
ENGINEERS NEW ZEALAND

ISO 9001
QUALITY
ASSURED

THIS DRAWING AND DESIGN REMAINS THE PROPERTY OF, AND MAY NOT BE REPRODUCED
OR ALTERED, WITHOUT THE WRITTEN PERMISSION OF HARRISON GRIERSON CONSULTANTS
LIMITED. NO LIABILITY SHALL BE ACCEPTED FOR UNAUTHORISED USE OF THIS DRAWING.

NOTES:

1.) SUBJECT TO RESOURCE CONSENT

LEGEND

- SIGNIFICANT NATURAL AREA
- WAIKATO RIVER AND GULLY HAZARD
- RIVER AND GULLY 6M OFFSET
- INDICATIVE EXTENT OF EARTHWORKS
- PROPOSED STORM WATER PIPE
- PROPOSED SUBSOIL DRAIN
- HILL CHARACTER AREA
- RESERVE AREA



ARKJUON
AENDDEY
T PZWIDU
W FNDVPDX

5	UPDATES ISSUED FOR RESOURCE CONSENT	MBT	27.03.19
4	UPDATES ISSUED FOR RESOURCE CONSENT	MBT	26.03.19
3	RESERVE AREA ADDED	MBT	12.03.19
2	LOT NUMBERS UPDATED	PXP	16.05.18
1	ISSUED FOR RESOURCE CONSENT	PXP	04.05.18
REF	REVISIONS	BY	DATE

PROJECT:
**WESTON LEA LTD
AMBERFIELD
PEACOCKE RD HAMILTON**

TITLE:
**RIVER / GULLY HAZARD, AND
SIGNIFICANT NATURAL AREAS
SHEET 01**

ORIGINATOR: PXP	DATE: 04.05.18	SIGNED:	PLOT BY: MBT
DRAWN: PXP	DATE: 04.05.18	SIGNED:	PLOT DATE: 27.03.19
CHECKED: BMI	DATE: 04.05.18	SIGNED:	SURVEY BY:
APPROVED: BMI	DATE: 04.05.18	SIGNED:	SURVEY DATE:

ISSUE STATUS:
FOR RESOURCE CONSENT

PROJECT No: 9820-141842-01	SCALES: 1:1000 - A1 1:2000 - A3	A1
DRAWING No:		REV

141842-9051

5

CONTINUED ON DRG 141842-9052



NOTES:

1.) SUBJECT TO RESOURCE CONSENT

LEGEND

-  SIGNIFICANT NATURAL AREA
 WAIKATO RIVER AND GULLY HAZARD
 RIVER AND GULLY 6M OFFSET
 INDICATIVE EXTENT OF EARTHWORKS
 PROPOSED STORM WATER PIPE
 PROPOSED SUBSOIL DRAIN
 HILL CHARACTER AREA
 RESERVE AREA



5	UPDATES ISSUED FOR RESOURCE CONSENT	MBT	27.03.19	
4	UPDATES ISSUED FOR RESOURCE CONSENT	MBT	26.03.19	
3	RESERVE AREA ADDED	MBT	12.03.19	
2	LOT NUMBERS UPDATED	PXP	16.05.18	
1	ISSUED FOR RESOURCE CONSENT	PXP	04.05.18	
REF	REVISIONS	BY	DATE	

REV	REVISIONS	BY	DATE
PROJECT:			

WESTON LEA LTD
AMBERFIELD
PEACOCKE RD HAMILTON

TITLE:

RIVER / GULLY HAZARD, AND
SIGNIFICANT NATURAL AREAS
SHEET 02

ORIGINATOR: PXP	DATE: 04.05.18	SIGNED:	PLOT BY: MBT
DRAWN: PXP	DATE: 04.05.18	SIGNED:	PLOT DATE: 27.03.19
CHECKED: BMT	DATE: 04.05.18	SIGNED:	SURVEY BY:
APPROVED: BMT	DATE: 04.05.18	SIGNED:	SURVEY DATE:

ISSUE STATUS: **FOR RESOURCE CONSENT**

PROJECT No: 9820-141842-01	SCALES: 1:1000 - A1 1:2000 - A3	A1
DRAWING No:		REV

141842-9052

5