




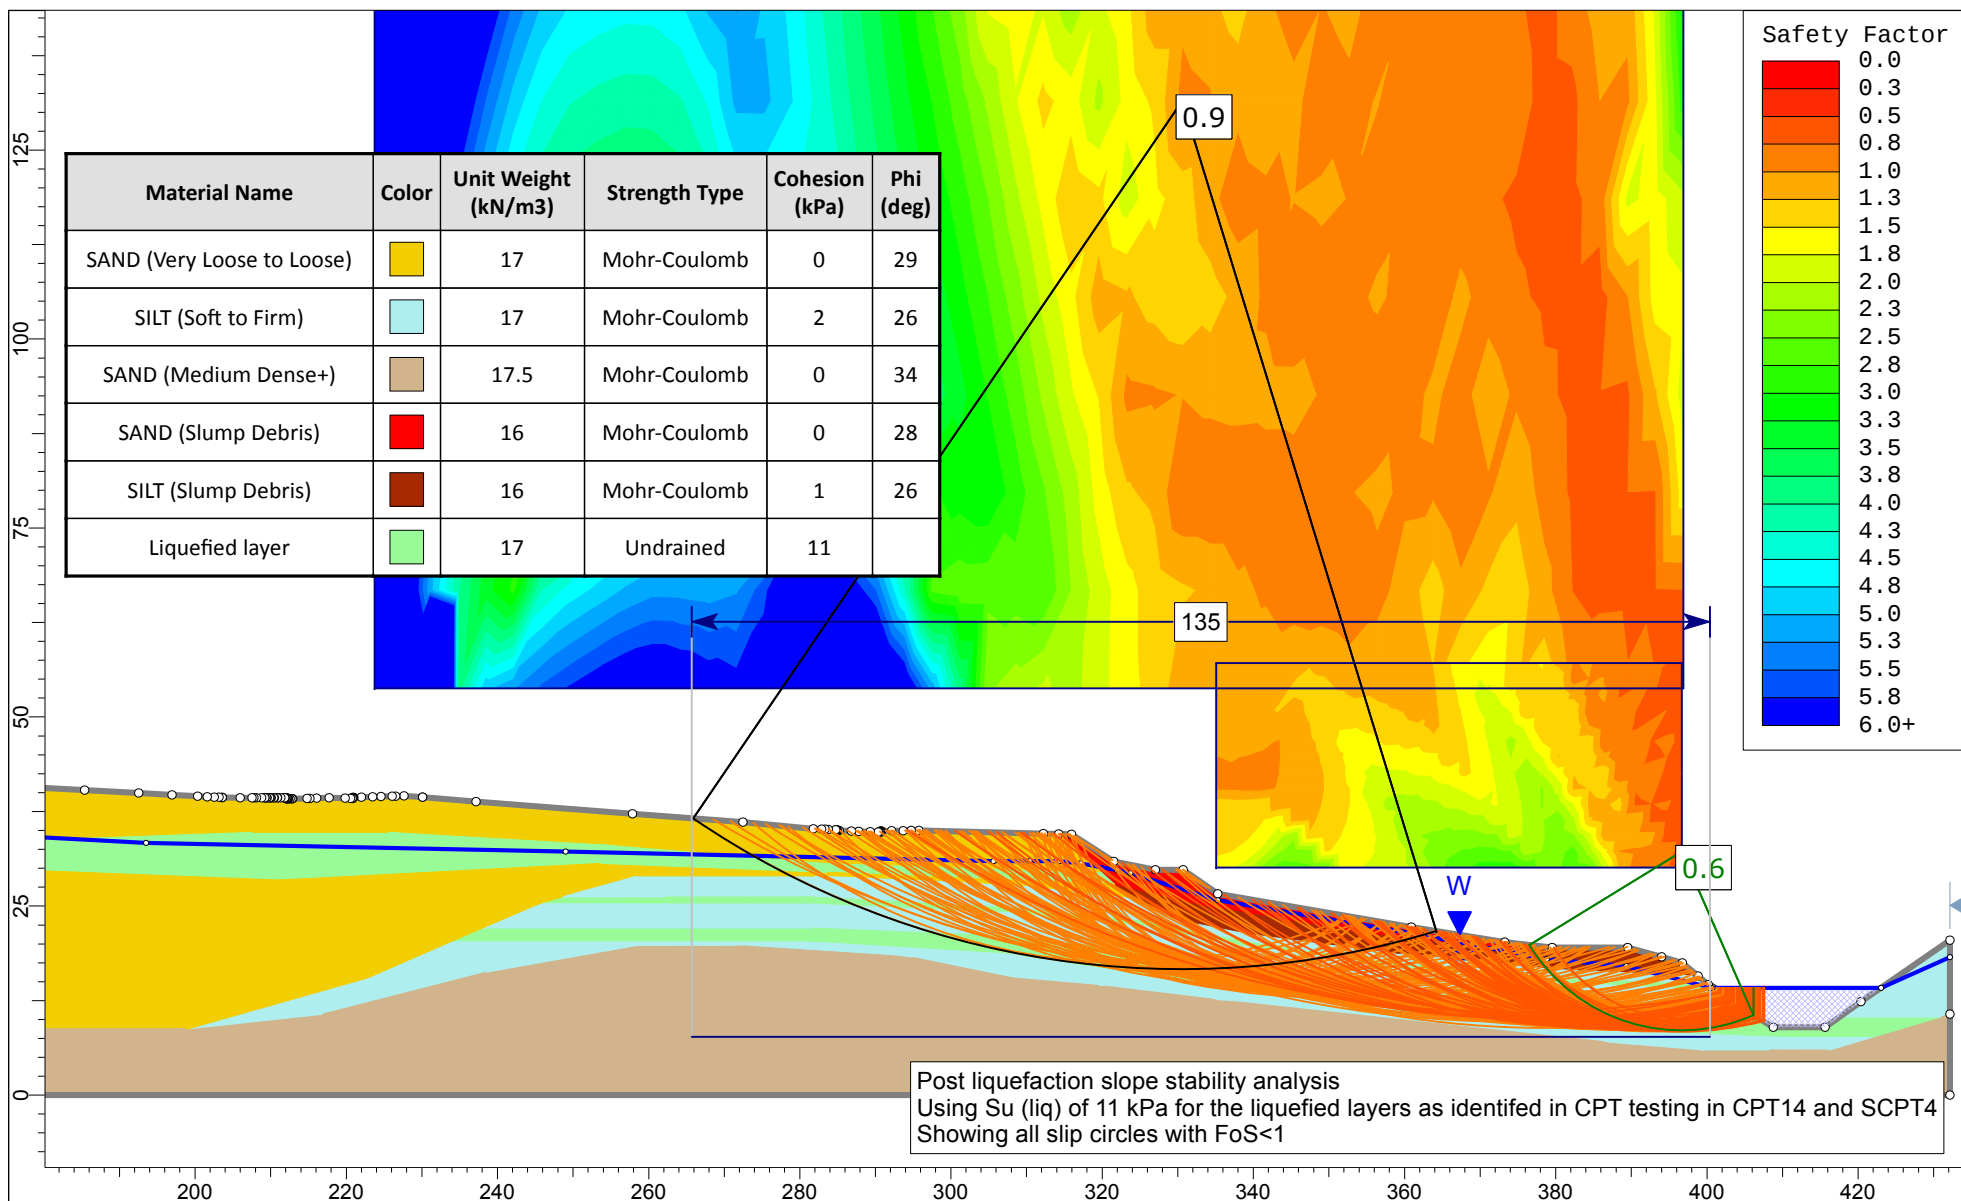

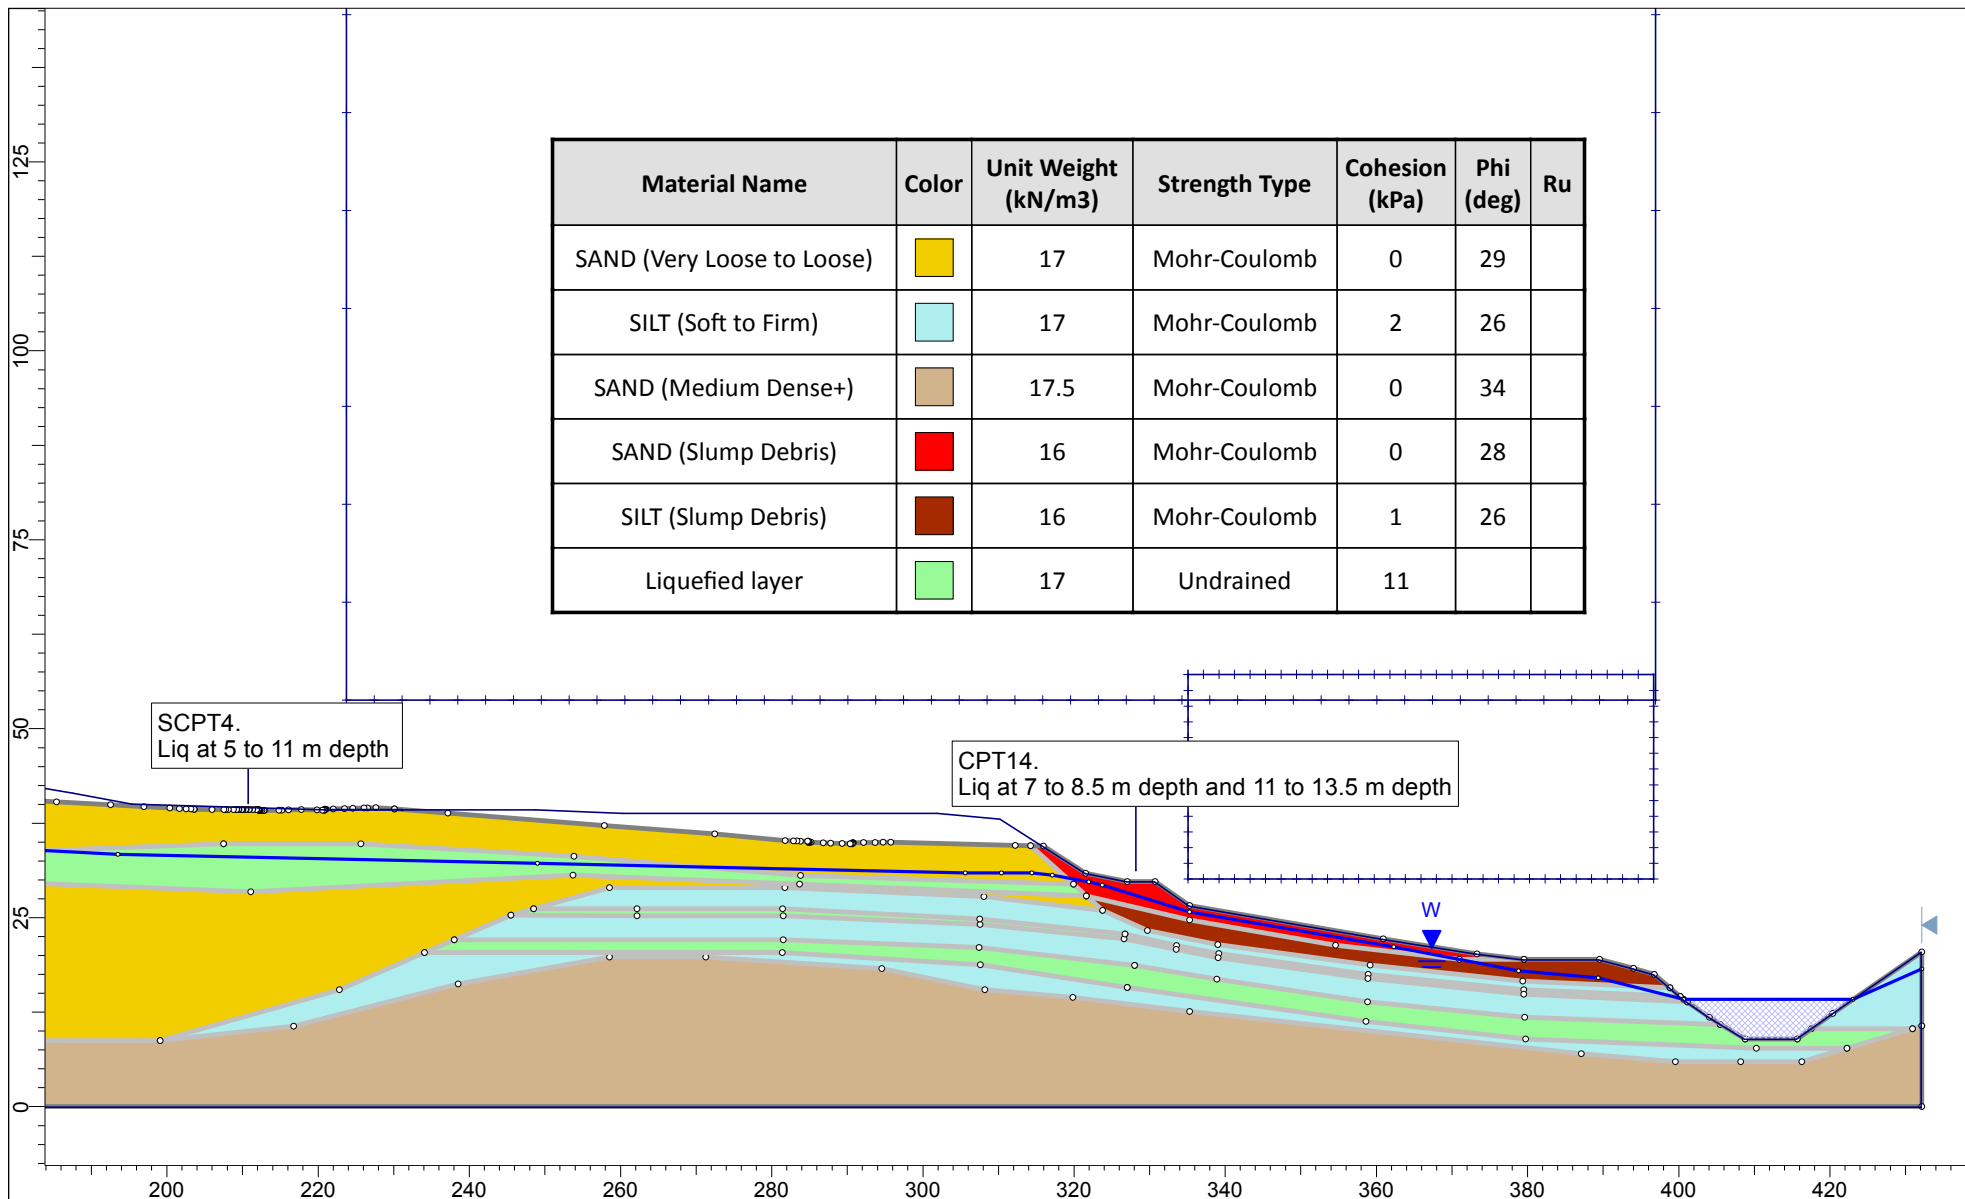

 SLIDE 8.010	Project				
	Amberfield Development				
	Analysis Description				
	Section 4, Post-Development, Normal Groundwater				
	Drawn By	PF	Scale	1:1000	Company
Date	25/01/2018			File Name	Section 4 Su Liq.slmd

1	16.5.18	Updated client & project details.	DF	PF	
Rev	Date	Description	Drwn	Chkd	

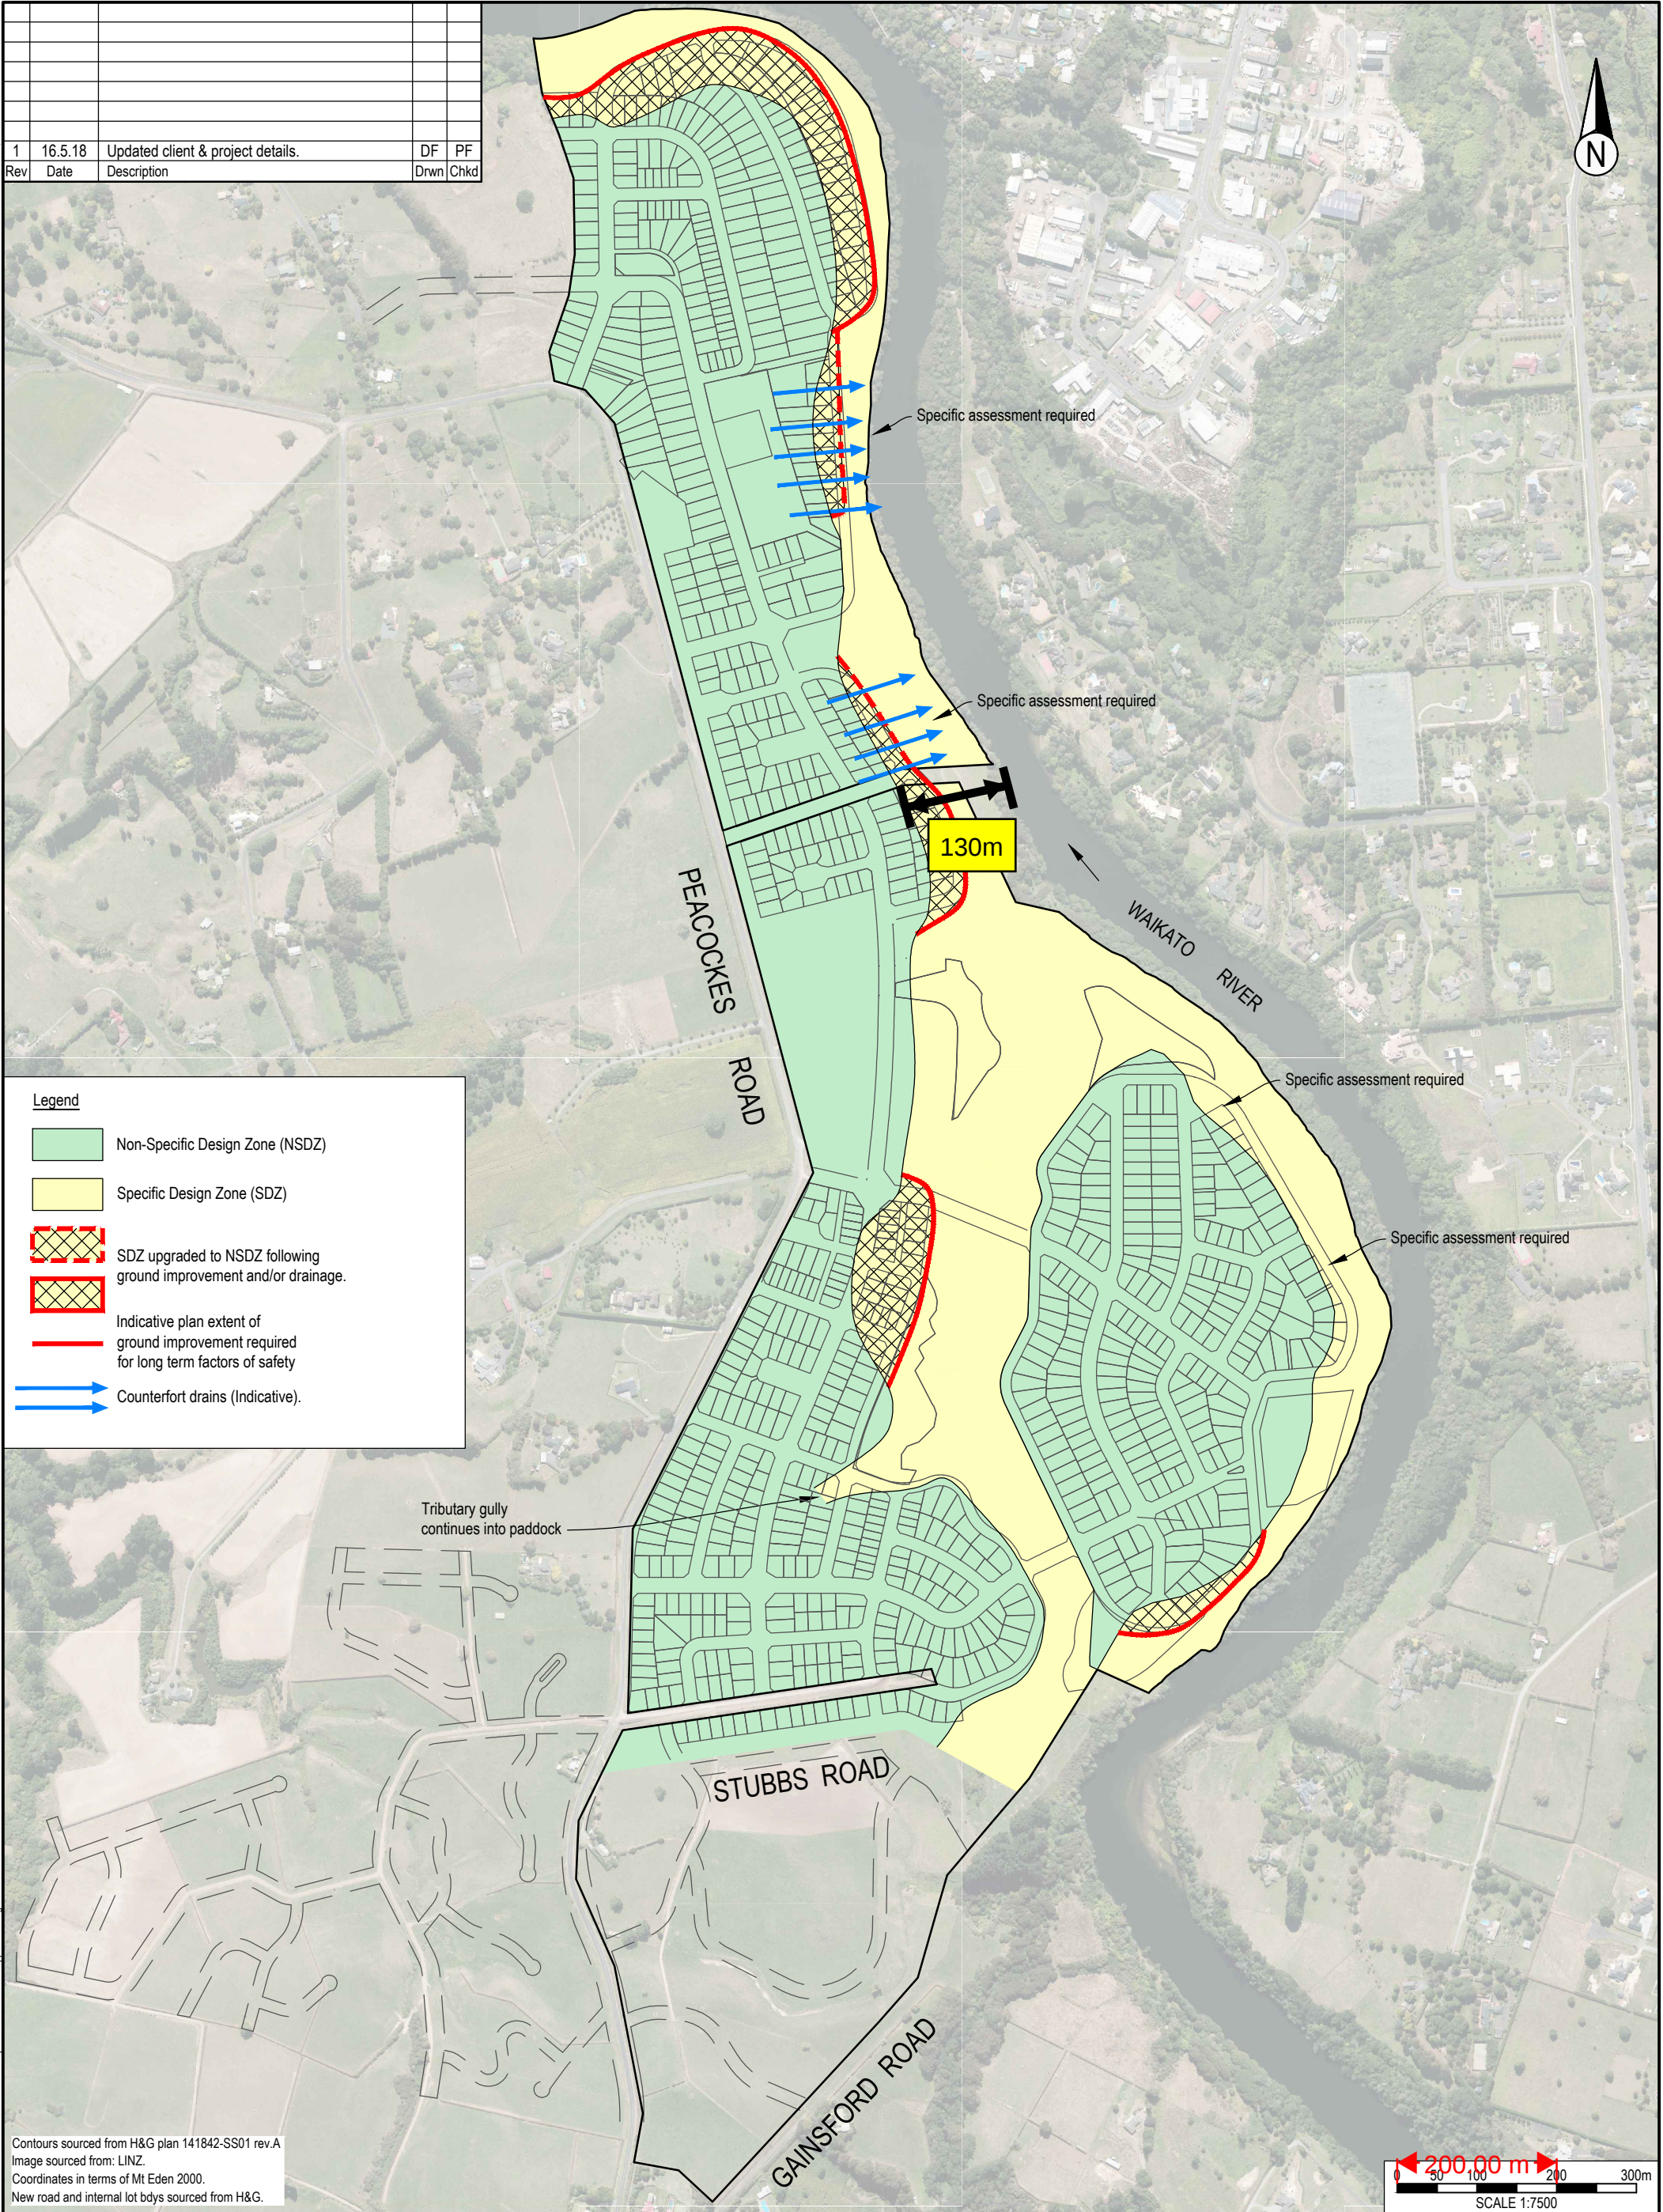

Legend

- Non-Specific Design Zone (NSDZ)
- Specific Design Zone (SDZ)
- SDZ upgraded to NSDZ following ground improvement and/or drainage.
- Indicative plan extent of ground improvement required for long term factors of safety
- Counterfort drains (Indicative).

Contours sourced from H&G plan 141842-SS01 rev.A
Image sourced from: LINZ.
Coordinates in terms of Mt Eden 2000.
New road and internal lot bdys sourced from H&G.

	Auckland Office 6 Antares Place, Rosedale North Shore City 0632, Auckland Tel: 09 972 2205 www.enggeo.co.nz	Title: GEOTECHNICAL CONSTRAINTS PLAN - PROPOSED CONTOURS	Client: WESTON LEA LIMITED		Appendix No: 3B Size: A3 Rev: 1
			Project: AMBERFIELD SUBDIVISION HAMILTON	Designed: MM	
				Drawn: DF	
				Checked: -	
				Date: 29.3.18	
Proj No: 14280.000.000		Scale: 1:7500			