

NOTES:

REFER TO PAGE 141842-1359 REV 3
FOR ORIGINAL LONGITUDINAL SECTIONS



AUCKLAND OFFICE
DILWORTH HOUSE 71 GREAT SOUTH ROAD
NEWMARKET AUCKLAND 1051
T +64 9 917 5000
W www.harrissongrierson.com

1	FOR INFORMATION	KRW	21.07.18
REF	REVISIONS	BY	DATE

PROJECT:

WESTON LEA LTD
AMBERFIELD
PEACOCKE RD HAMILTON

TITLE:

ALTERNATIVE ROAD GRADING
LONGITUDINAL SECTIONS
SHEET 1 OF 6

ORIGINATOR: SWK	DATE: 19.07.18	SIGNED:	PLOT BY: AJP
DRAWN: AJP	DATE: 19.07.18	SIGNED:	PLOT DATE: 20.07.18
CHECKED: KRW	DATE: 23.07.18	SIGNED:	SURVEY BY:
APPROVED: KRW	DATE: 23.07.18	SIGNED:	SURVEY DATE:


ISSUE STATUS:

FOR INFORMATION

PROJECT No: 9820-141842-01	SCALES: 1:500H 1:100V - A1 1:1000H 1:200V - A3	A1
DRAWING No:		REV


141842-SK265

1

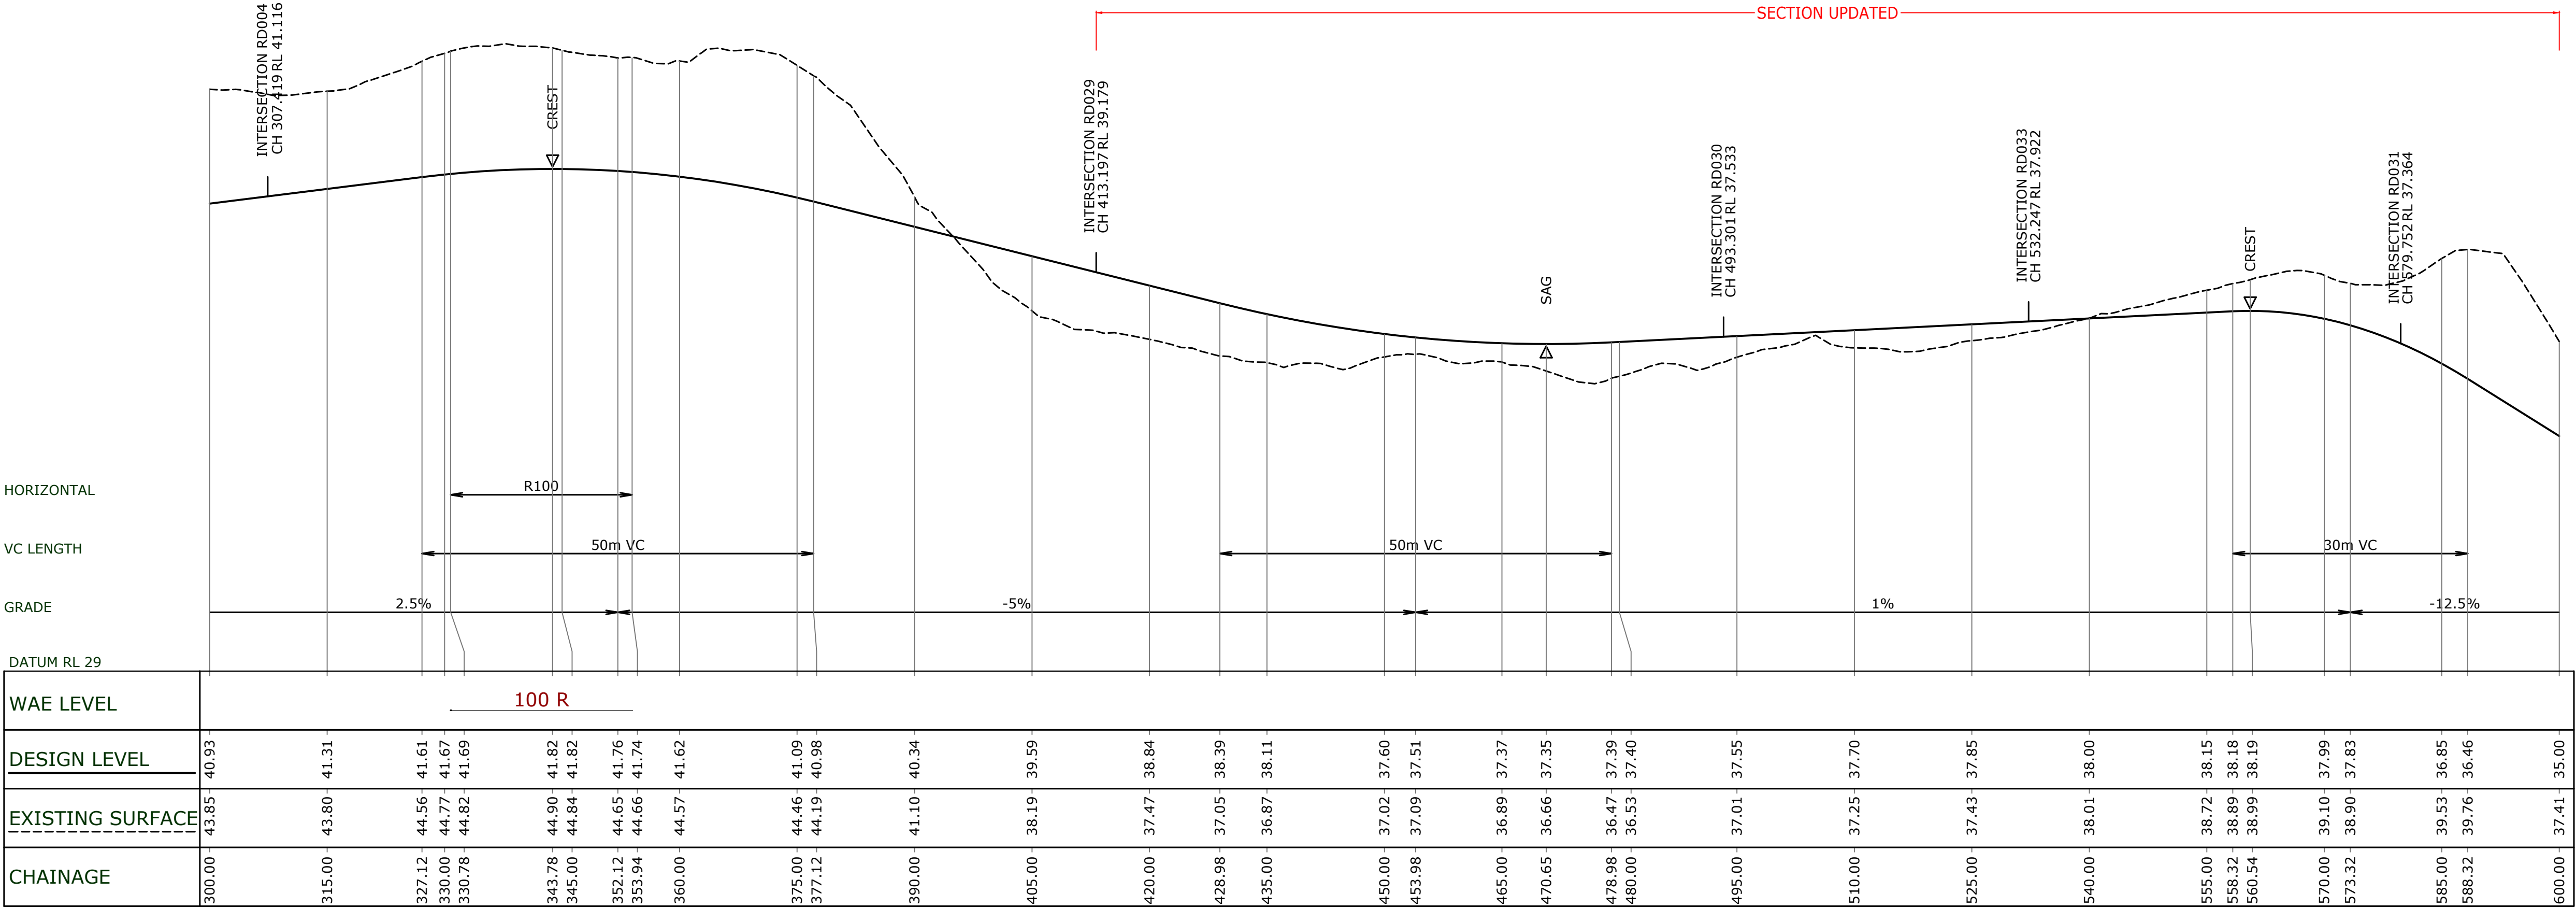

RD003 LONGITUDINAL SECTION

1:500 HORI.

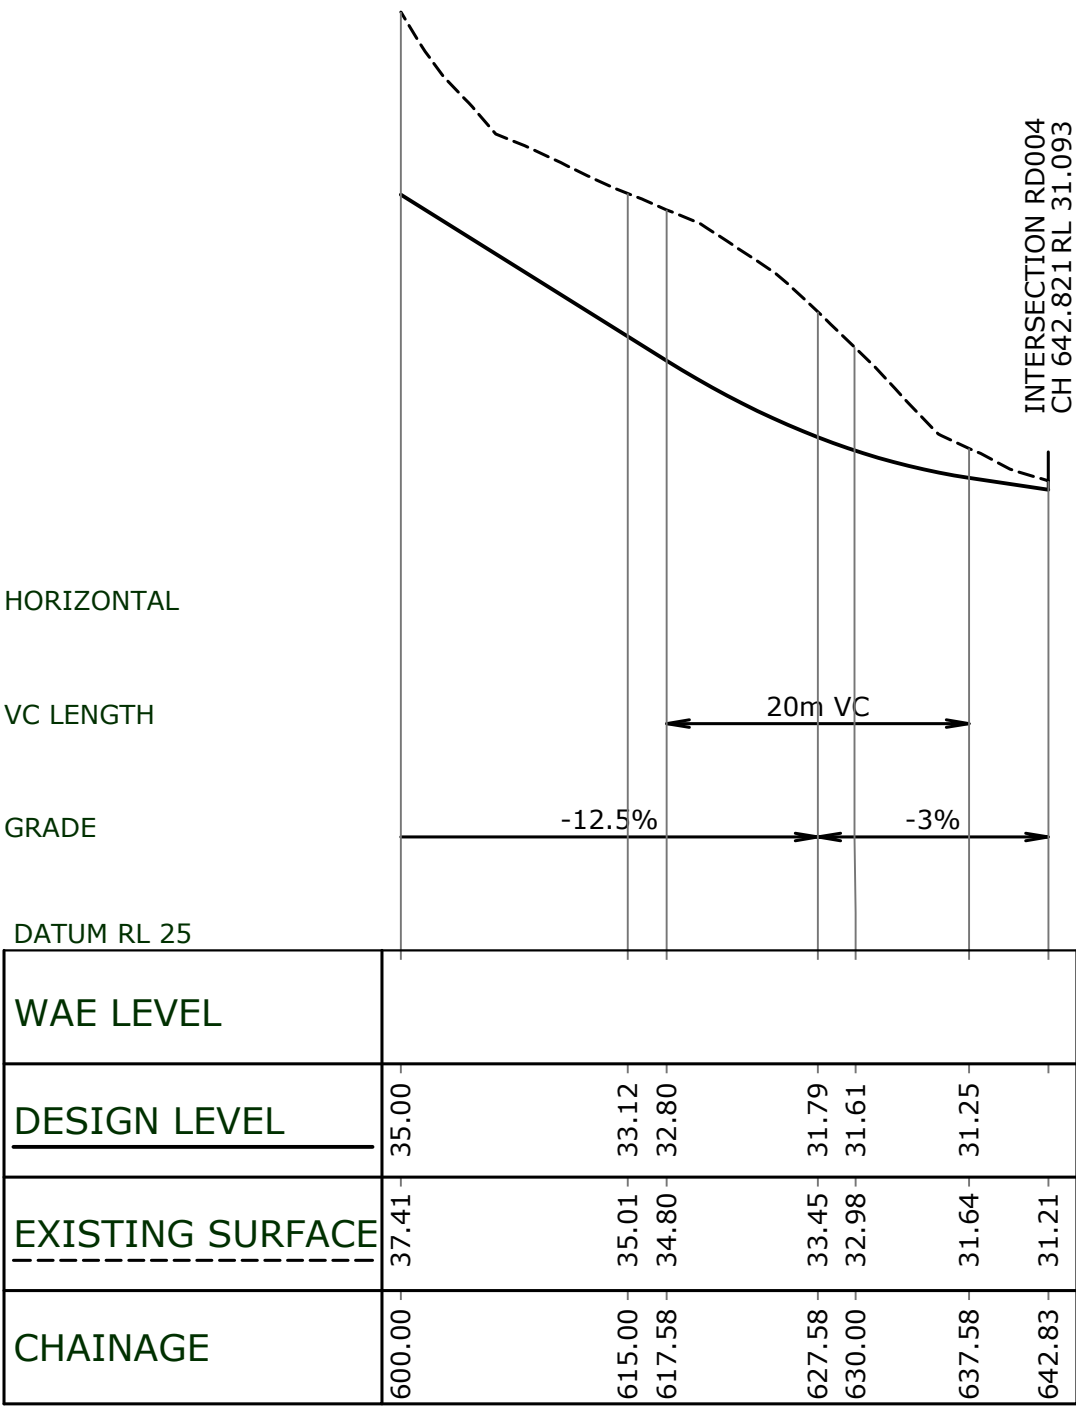

RD003 LONGITUDINAL SECTION

1:500 HORI.
1:100 VERT.

DRAFT ONLY