


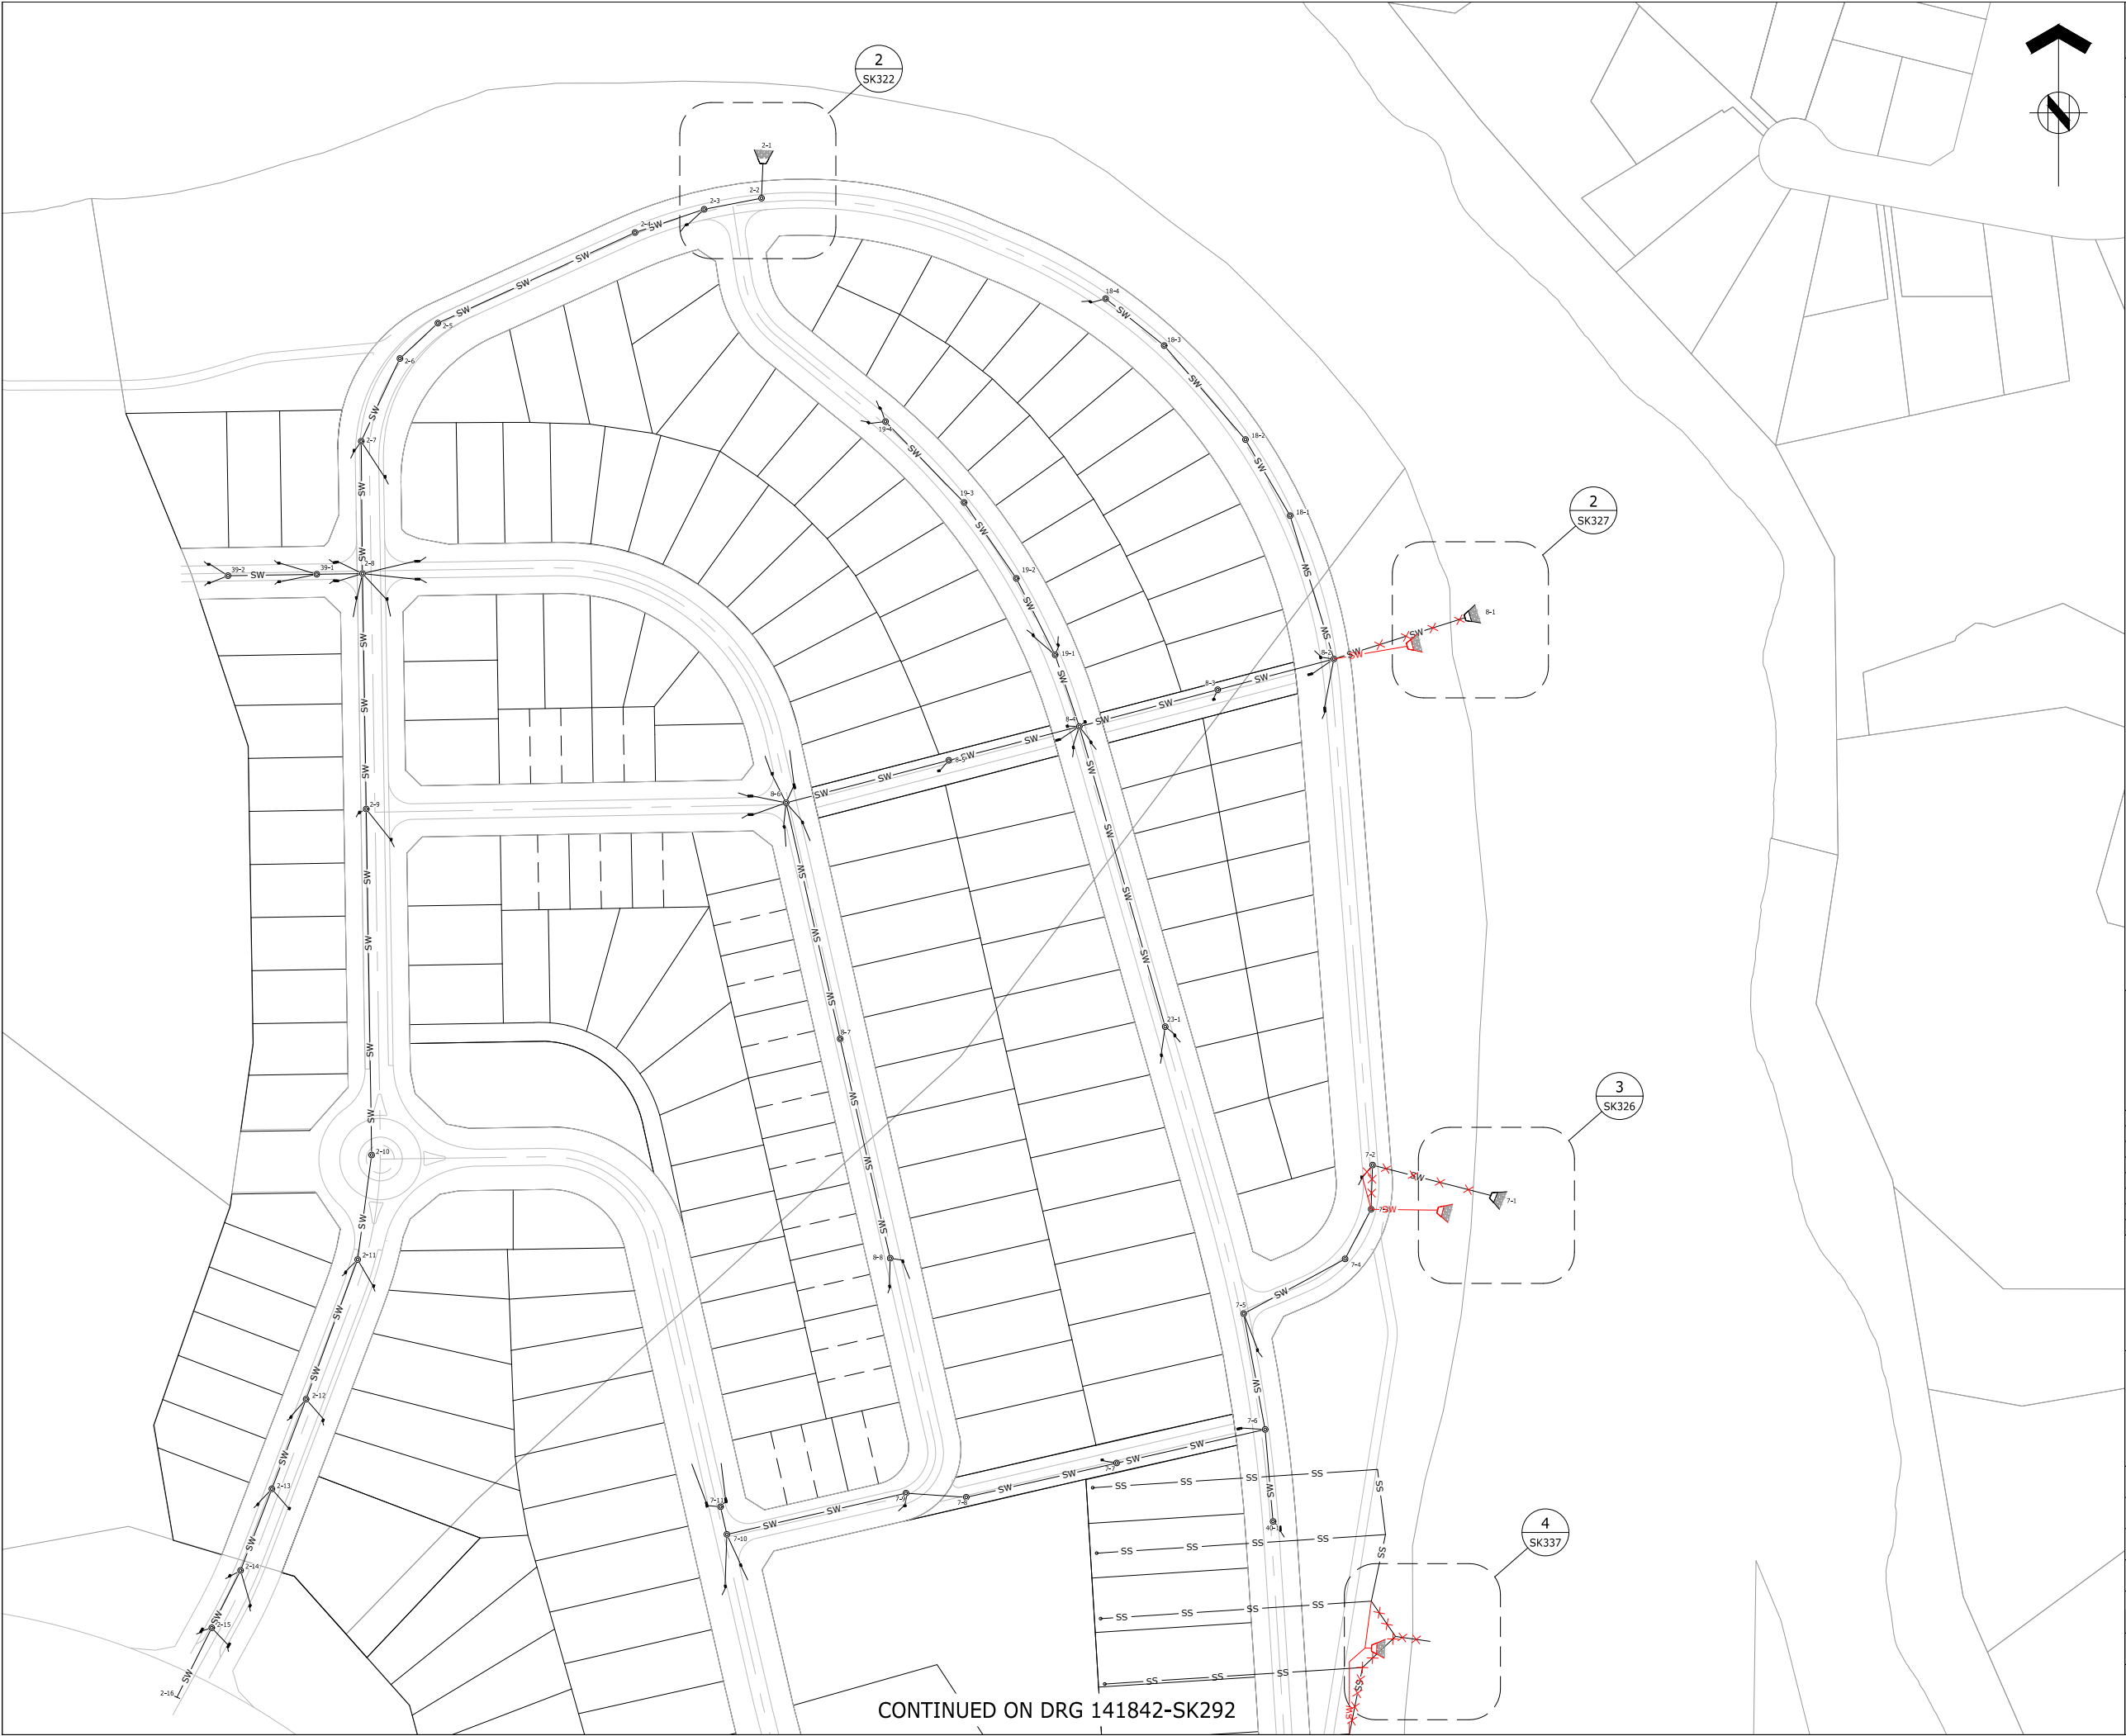



ASSOCIATION OF CONSULTING
ENGINEERS NEW ZEALAND

ISO 9001
QUALITY
ASSURED

THIS DRAWING AND DESIGN REMAINS THE PROPERTY OF, AND MAY NOT BE REPRODUCED OR ALTERED, WITHOUT THE WRITTEN PERMISSION OF HARRISON GRIERSON CONSULTANTS LIMITED. NO LIABILITY SHALL BE ACCEPTED FOR UNAUTHORISED USE OF THIS DRAWING.

NOTES:

1. FOR RESOURCE PURPOSES ONLY TO ASSIST IN SECTION 92 - ITEM 20,21,22 AND 23.

LEGEND:

— SW — PRE RESOURCE CONSENT PROPOSED STORMWATER NETWORK

— SW — AMENDED STORMWATER NETWORK TO BE ALTERED

— SW — POST RESOURCE CONSENT PROPOSED STORMWATER NETWORK

PRE RESOURCE CONSENT STORMWATER OUTLET LOCATION

POST RESOURCE CONSENT STORMWATER OUTLET UPDATED LOCATION



AUCKLAND OFFICE
DILWORTH HOUSE 71 GREAT SOUTH ROAD
NEWMARKET AUCKLAND 1051
T +64 9 917 5000
W www.harrisongrierson.com

1	FOR INFORMATION	KRW	03.08.18
REF	REVISIONS	BY	DATE
PROJECT:			
WESTON LEA LTD AMBERFIELD PEACOCKE RD HAMILTON			
TITLE:			
STORMWATER HEADWALL LAYOUT PLAN SHEET 1 OF 6			
ORIGINATOR:	DATE:	SIGNED:	PLOT BY:
SWK	13.03.18		CEA
DRAWN:	DATE:	SIGNED:	PLOT DATE:
CEA	25.01.18		09.08.18
CHECKED:	DATE:	SIGNED:	SURVEY BY:
KRW	23.03.18		
APPROVED:	DATE:	SIGNED:	SURVEY DATE:
STM	17.03.18		----
ISSUE STATUS:			
FOR INFORMATION			
PROJECT No:	SCALES:		A1
9820-141842-01	1:1000 - A1 1:2000 - A3		
DRAWING No:			REV
141842-SK291			1

CONTINUED ON DRG 141842-SK292



CONTINUED ON DRG 141842-SK291

CONTINUED ON DRG 141842-SK293



ASSOCIATION OF CONSULTING
ENGINEERS NEW ZEALAND

ISO 9001
QUALITY
ASSURED

THIS DRAWING AND DESIGN REMAINS THE PROPERTY OF, AND MAY NOT BE REPRODUCED OR ALTERED, WITHOUT THE WRITTEN PERMISSION OF HARRISON GRIERSON CONSULTANTS LIMITED. NO LIABILITY SHALL BE ACCEPTED FOR UNAUTHORISED USE OF THIS DRAWING.

NOTES:

1. FOR RESOURCE PURPOSES ONLY TO ASSIST IN SECTION 92 - ITEM 20,21,22 AND 23.

LEGEND:

— SW — PRE RESOURCE CONSENT PROPOSED STORMWATER NETWORK

✕ SW ✕ AMENDED STORMWATER NETWORK TO BE ALTERED

— SW — POST RESOURCE CONSENT PROPOSED STORMWATER NETWORK

▲ PRE RESOURCE CONSENT STORMWATER OUTLET LOCATION

▲ POST RESOURCE CONSENT STORMWATER OUTLET UPDATED LOCATION



AUCKLAND OFFICE
DILWORTH HOUSE 71 GREAT SOUTH ROAD
NEWMARKET AUCKLAND 1051
T +64 9 917 5000
W www.harrisongrierson.com

1	FOR INFORMATION	KRW	03.08.18
REF	REVISIONS	BY	DATE

PROJECT:

WESTON LEA LTD
AMBERFIELD
PEACOCKE RD HAMILTON

TITLE:


STORMWATER HEADWALL
LAYOUT PLAN
SHEET 2 OF 6

ORIGINATOR:	DATE:	SIGNED:	PLOT BY:
SWK	13.03.18		CEA
DRAWN:	DATE:	SIGNED:	PLOT DATE:
CEA	25.01.18		09.08.18
CHECKED:	DATE:	SIGNED:	SURVEY BY:
KRW	23.03.18		
APPROVED:	DATE:	SIGNED:	SURVEY DATE:
STM	17.03.18		----

ISSUE STATUS:

FOR INFORMATION

PROJECT No:	SCALES:	A1
9820-141842-01	1:1000 - A1 1:2000 - A3	
DRAWING No:		REV
141842-SK292		1

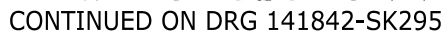

ISO 9001
QUALITY
ASSURED

NOTES:

1. FOR RESOURCE PURPOSES ONLY TO ASSIST IN SECTION 92 -
ITEM 20,21,22 AND 23.

— SW — PRE RESOURCE CONSENT PROPOSED
STORMWATER NETWORK

AMENDED STORMWATER NETWORK TO BE ALTERED

— SW — POST RESOURCE CONSENT PROPOSED
STORMWATER NETWORK

 PRE RESOURCE CONSENT STORMWATER
OUTLET LOCATION POST RESOURCE CONSENT STORMWATER
OUTLET UPDATED LOCATION

WESTON LEA LTD
AMBERFIELD
PEACOCKE RD HAMILTON

TITLE:

STOMWATER HEADWALL
LAYOUT PLAN
SHEET 3 OF 6

ISSUE STATUS: **FOR INFORMATION**

PROJECT No: 9820-141842-01	SCALES: 1:1000 - A1 1:2000 - A3	A1
DRAWING No:		REV
141842-SK293		1



THIS DRAWING AND DESIGN REMAINS THE PROPERTY OF, AND MAY NOT BE REPRODUCED OR ALTERED, WITHOUT THE WRITTEN PERMISSION OF HARRISON GRIERSON CONSULTANTS LIMITED. NO LIABILITY SHALL BE ACCEPTED FOR UNAUTHORISED USE OF THIS DRAWING.

- NOTES:**
- FOR RESOURCE PURPOSES ONLY TO ASSIST IN SECTION 92 - ITEM 20,21,22 AND 23.

- LEGEND:**
- SW PRE RESOURCE CONSENT PROPOSED STORMWATER NETWORK
 - SW AMENDED STORMWATER NETWORK TO BE ALTERED
 - SW POST RESOURCE CONSENT PROPOSED STORMWATER NETWORK
 - PRE RESOURCE CONSENT STORMWATER OUTLET LOCATION
 - POST RESOURCE CONSENT STORMWATER OUTLET UPDATED LOCATION



AUCKLAND OFFICE
DILWORTH HOUSE 71 GREAT SOUTH ROAD
NEWMARKET AUCKLAND 1051
T +64 9 917 5000
W www.harrisongrierson.com

1	FOR INFORMATION	KRW	03.08.18
REF	REVISIONS	BY	DATE
PROJECT:			

WESTON LEA LTD
AMBERFIELD
PEACOCKE RD HAMILTON

TITLE:
STORMWATER HEADWALL
LAYOUT PLAN
SHEET 4 OF 6

ORIGINATOR: SWK	DATE: 13.03.18	SIGNED:	PLOT BY: CEA
DRAWN: CEA	DATE: 25.01.18	SIGNED:	PLOT DATE: 09.08.18
CHECKED: KRW	DATE: 23.03.18	SIGNED:	SURVEY BY:
APPROVED: STM	DATE: 17.03.18	SIGNED:	SURVEY DATE: ----

ISSUE STATUS: FOR INFORMATION

PROJECT No: 9820-141842-01	SCALES: 1:1000 - A1 1:2000 - A3	A1
DRAWING No:	141842-SK294	REV 1





ASSOCIATION OF CONSULTING
ENGINEERS NEW ZEALAND

ISO 9001
QUALITY
ASSURED

THIS DRAWING AND DESIGN REMAINS THE PROPERTY OF, AND MAY NOT BE REPRODUCED OR ALTERED, WITHOUT THE WRITTEN PERMISSION OF HARRISON GRIERSON CONSULTANTS LIMITED. NO LIABILITY SHALL BE ACCEPTED FOR UNAUTHORISED USE OF THIS DRAWING.

NOTES:

1. FOR RESOURCE PURPOSES ONLY TO ASSIST IN SECTION 92 - ITEM 20,21,22 AND 23.

LEGEND:

— SW — PRE RESOURCE CONSENT PROPOSED STORMWATER NETWORK

— SW — AMENDED STORMWATER NETWORK TO BE ALTERED

— SW — POST RESOURCE CONSENT PROPOSED STORMWATER NETWORK

▲ PRE RESOURCE CONSENT STORMWATER OUTLET LOCATION

▲ POST RESOURCE CONSENT STORMWATER OUTLET UPDATED LOCATION



AUCKLAND OFFICE
DILWORTH HOUSE 71 GREAT SOUTH ROAD
NEWMARKET AUCKLAND 1051
T +64 9 917 5000
W www.harrisongrierson.com

1	FOR INFORMATION	KRW	03.08.18
REF	REVISIONS	BY	DATE
PROJECT:			
WESTON LEA LTD AMBERFIELD PEACOCKE RD HAMILTON			
TITLE:			
STORMWATER HEADWALL LAYOUT PLAN SHEET 5 OF 6			
ORIGINATOR: SWK	DATE: 13.03.18	SIGNED:	PLOT BY: CEA
DRAWN: CEA	DATE: 25.01.18	SIGNED:	PLOT DATE: 09.08.18
CHECKED: KRW	DATE: 23.03.18	SIGNED:	SURVEY BY:
APPROVED: STM	DATE: 17.03.18	SIGNED:	SURVEY DATE: ----
ISSUE STATUS:			
FOR INFORMATION			
PROJECT No: 9820-141842-01	SCALES: 1:1000 - A1 1:2000 - A3	A1	
DRAWING No:	141842-SK295		REV 1

REFER TO APPROVED MASTER DRAWINGS FOR ORIGINAL SIGNATURES File: NEWMARKET C:\12D SYNERGY\1\9820-141842_1\CAD\CURRENT\141842-SK291-SK296.DWG

