


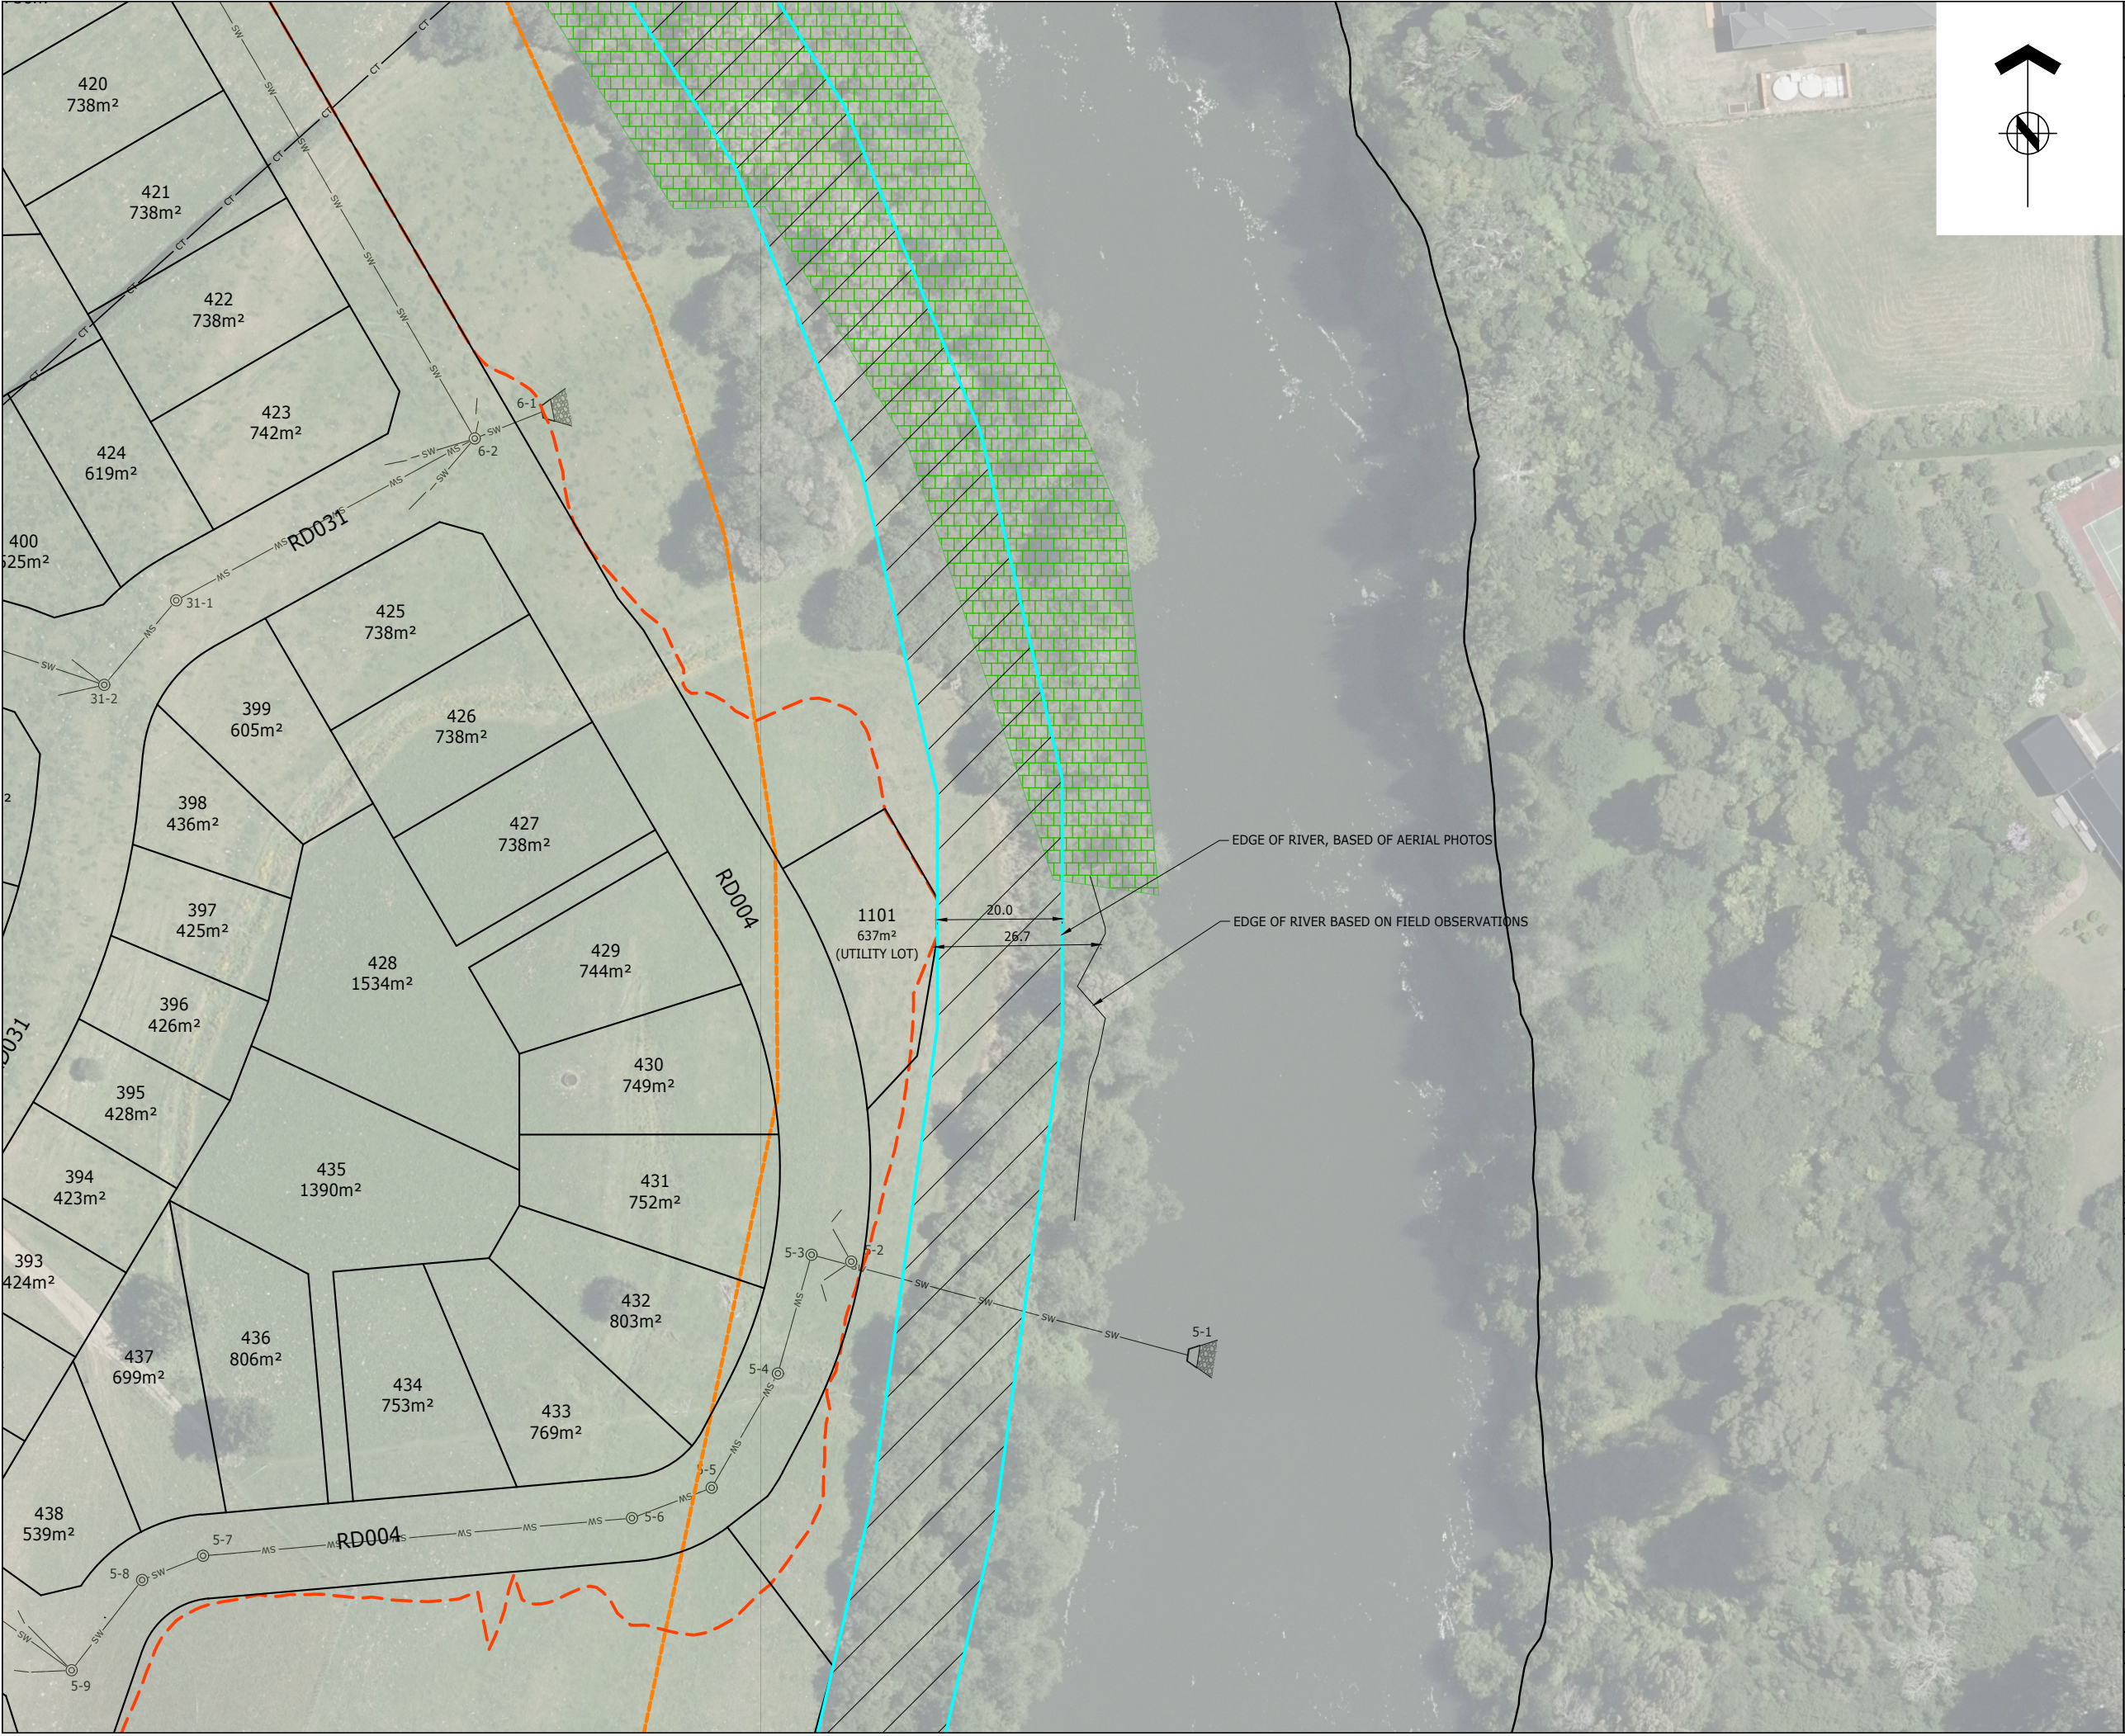

ASSOCIATION OF CONSULTING
ENGINEERS NEW ZEALAND

ISO 9001
QUALITY
ASSURED

THIS DRAWING AND DESIGN REMAINS THE PROPERTY OF, AND MAY NOT BE REPRODUCED
OR ALTERED, WITHOUT THE WRITTEN PERMISSION OF HARRISON GRIERSON CONSULTANTS
LIMITED. NO LIABILITY SHALL BE ACCEPTED FOR UNAUTHORISED USE OF THIS DRAWING.

NOTES:

1.) SUBJECT TO RESOURCE CONSENT

LEGEND

 SIGNIFICANT NATURAL AREA

 WAIKATO RIVER AND GULLY HAZARD

 RIVER AND GULLY 6M OFFSET

 INDICATIVE EXTENT OF EARTHWORKS

 PROPOSED STORM WATER PIPE

 PROPOSED SUBSOIL DRAIN

 HILL CHARACTER AREA



AUCKLAND OFFICE
DILWORTH HOUSE 71 GREAT SOUTH ROAD
NEWMARKET AUCKLAND 1051
T +64 9 917 5000
W www.harrisonsongrierson.com

2	LOT NUMBERS UPDATED	PXP	16.05.18
1	ISSUED FOR RESOURCE CONSENT	PXP	04.05.18
REF	REVISIONS	BY	DATE

PROJECT:

WESTON LEA LTD
AMBERFIELD
PEACOCKE RD HAMILTON

TITLE:

RIVER OFFSET INFORMATION

ORIGINATOR: PXP	DATE: 04.05.18	SIGNED:	PLOT BY: PXP
DRAWN: PXP	DATE: 04.05.18	SIGNED:	PLOT DATE: 25.07.18
CHECKED: BMI	DATE: 04.05.18	SIGNED:	SURVEY BY:
APPROVED: BMI	DATE: 04.05.18	SIGNED:	SURVEY DATE: ----

ISSUE STATUS:

FOR INFORMATION

PROJECT No: 9820-141842-01	SCALES: 1:500 - A1 1:1000 - A3	A1
DRAWING No: 141842-SK9058	REV 2	