



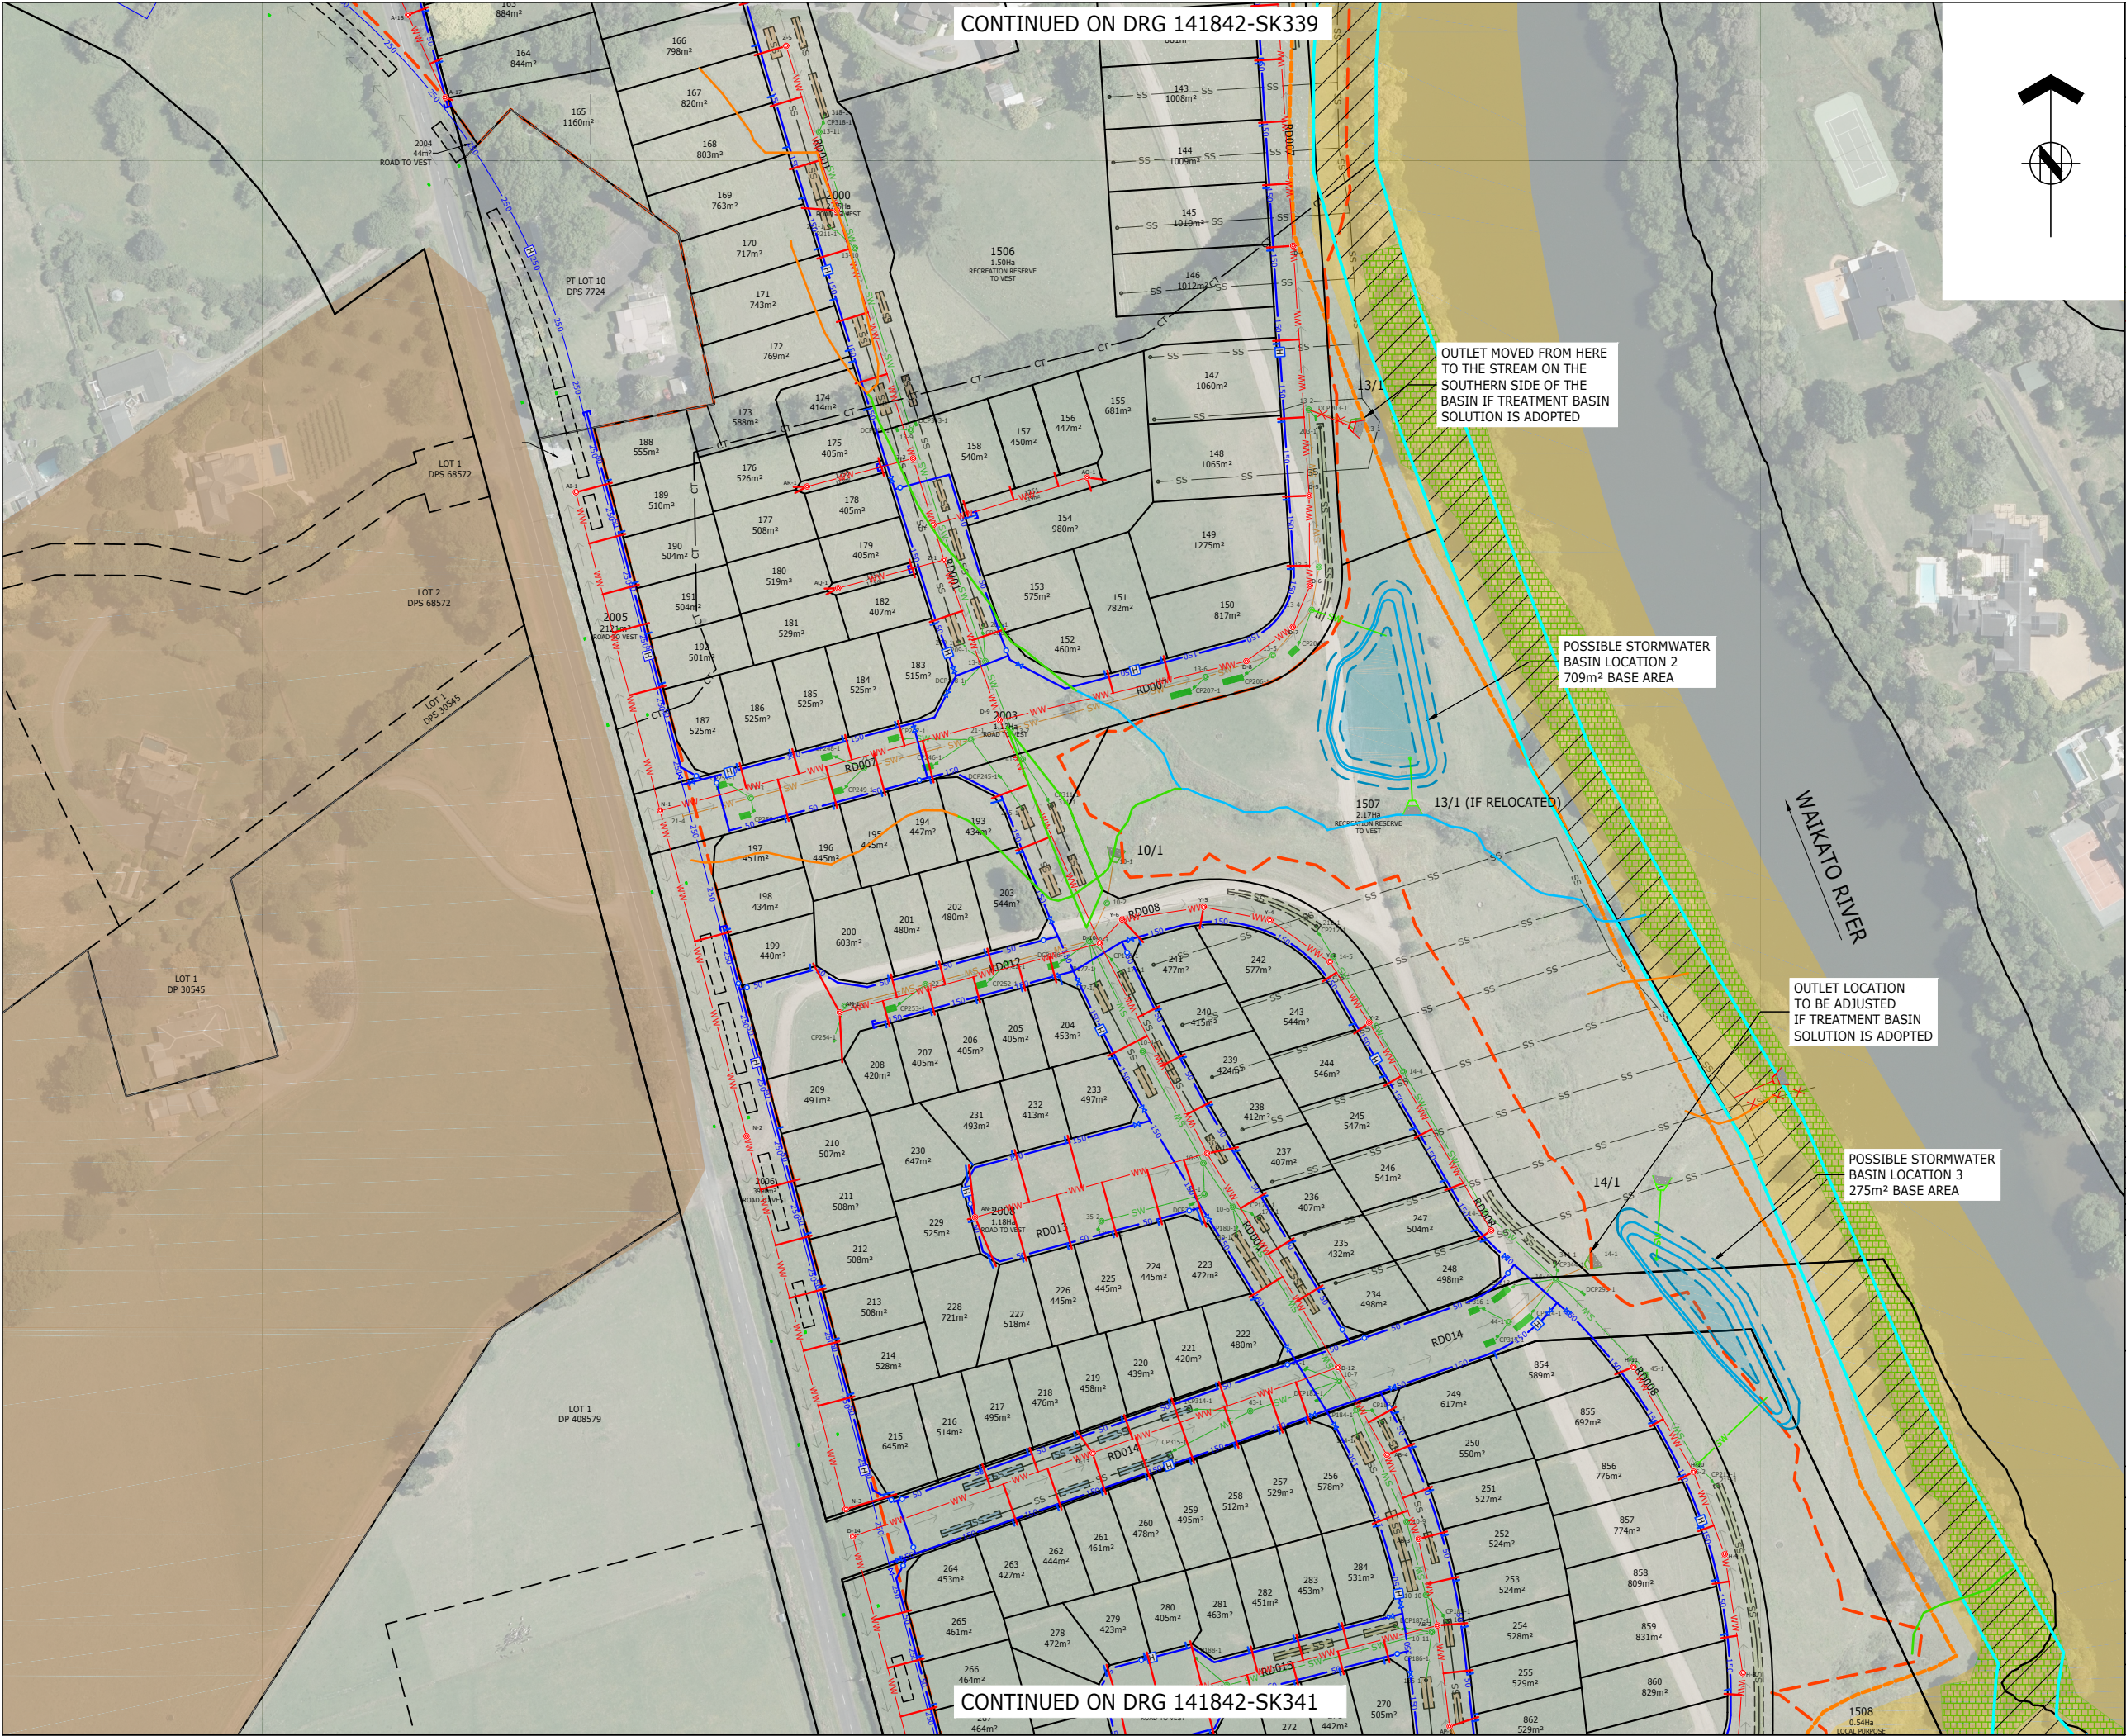

CONTINUED ON DRG 141842-SK339

CONTINUED ON DRG 141842-SK341

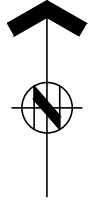

THIS DRAWING AND DESIGN REMAINS THE PROPERTY OF, AND MAY NOT BE REPRODUCED OR ALTERED, WITHOUT THE WRITTEN PERMISSION OF HARRISON GRIERSON CONSULTANTS LIMITED. NO LIABILITY SHALL BE ACCEPTED FOR UNAUTHORISED USE OF THIS DRAWING.

LEGEND:

- EXISTING WASTE WATER NETWORK
- EXISTING WATERMAIN
- EXISTING STORMWATER LINE
- PROPOSED WATERMAIN
- PROPOSED STORMWATER LINE
- PROPOSED RISING MAIN
- PROPOSED SEWER NETWORK
- PROPOSED STREET LIGHT
- FUTURE STREET LIGHT
- PROPOSED PUBLIC FIRE HYDRANT
- PROPOSED PUBLIC SLUICE VALVE
- PROPOSED PUBLIC PEET VALVE
- PROPOSED PUBLIC BLANK CAP
- PROPOSED WATER METER BANK
- PROPOSED PUBLIC RAINGARDEN AND CATCHPIT
- PROPOSED BIO-RETENTION DEVICES:
 - FOR LOCAL ROAD 20m WIDE
 - FOR LOCAL ROAD WITH CYCLEWAY
 - FOR LOCAL ROAD LOW VOLUME
 - FOR LOCAL ROAD WITH PARK EDGE
 - FOR PEACOCKES ROAD (INDICATIVE LOCATION TO BE CONFIRMED AT DETAILED DESIGN STAGE)
- SIGNIFICANT NATURAL AREA
- WAIKATO RIVER AND GULLY HAZARD
- RIVER AND GULLY 6M OFFSET
- INDICATIVE EXTENT OF EARTHWORKS
- HILL CHARACTER AREA

HG AUCKLAND OFFICE
DILWORTH HOUSE 71 GREAT SOUTH ROAD
NEWMARKET AUCKLAND 1051
T +64 9 917 5000
W www.harrissongrierson.com

1	ISSUED FOR S92 REQUEST	PXP	09.08.18
REF	REVISIONS	BY	DATE
PROJECT:			

WESTON LEA LTD
AMBERFIELD
PEACOCKE RD HAMILTON

TITLE:
RIVER / GULLY HAZARD, AND
SIGNIFICANT NATURAL AREAS
SHEET 2 OF 6

ORIGINATOR:	DATE:	SIGNED:	PLOT BY:
PXP	04.05.18		PXP
DRAWN:	DATE:	SIGNED:	PLOT DATE:
PXP	10.08.18		17.08.18
CHECKED:	DATE:	SIGNED:	SURVEY BY:
BMI	10.08.18		
APPROVED:	DATE:	SIGNED:	SURVEY DATE:
BMI	10.08.18		----

ISSUE STATUS: FOR INFORMATION

PROJECT No:	SCALES:	A1
1630-141842-01	1:1000 - A1 1:2000 - A3	
DRAWING No:		REV

141842-SK340
1