




THIS DRAWING AND DESIGN REMAINS THE PROPERTY OF, AND MAY NOT BE REPRODUCED OR ALTERED, WITHOUT THE WRITTEN PERMISSION OF HARRISON GRIERSON CONSULTANTS LIMITED. NO LIABILITY SHALL BE ACCEPTED FOR UNAUTHORISED USE OF THIS DRAWING.

LEGEND:

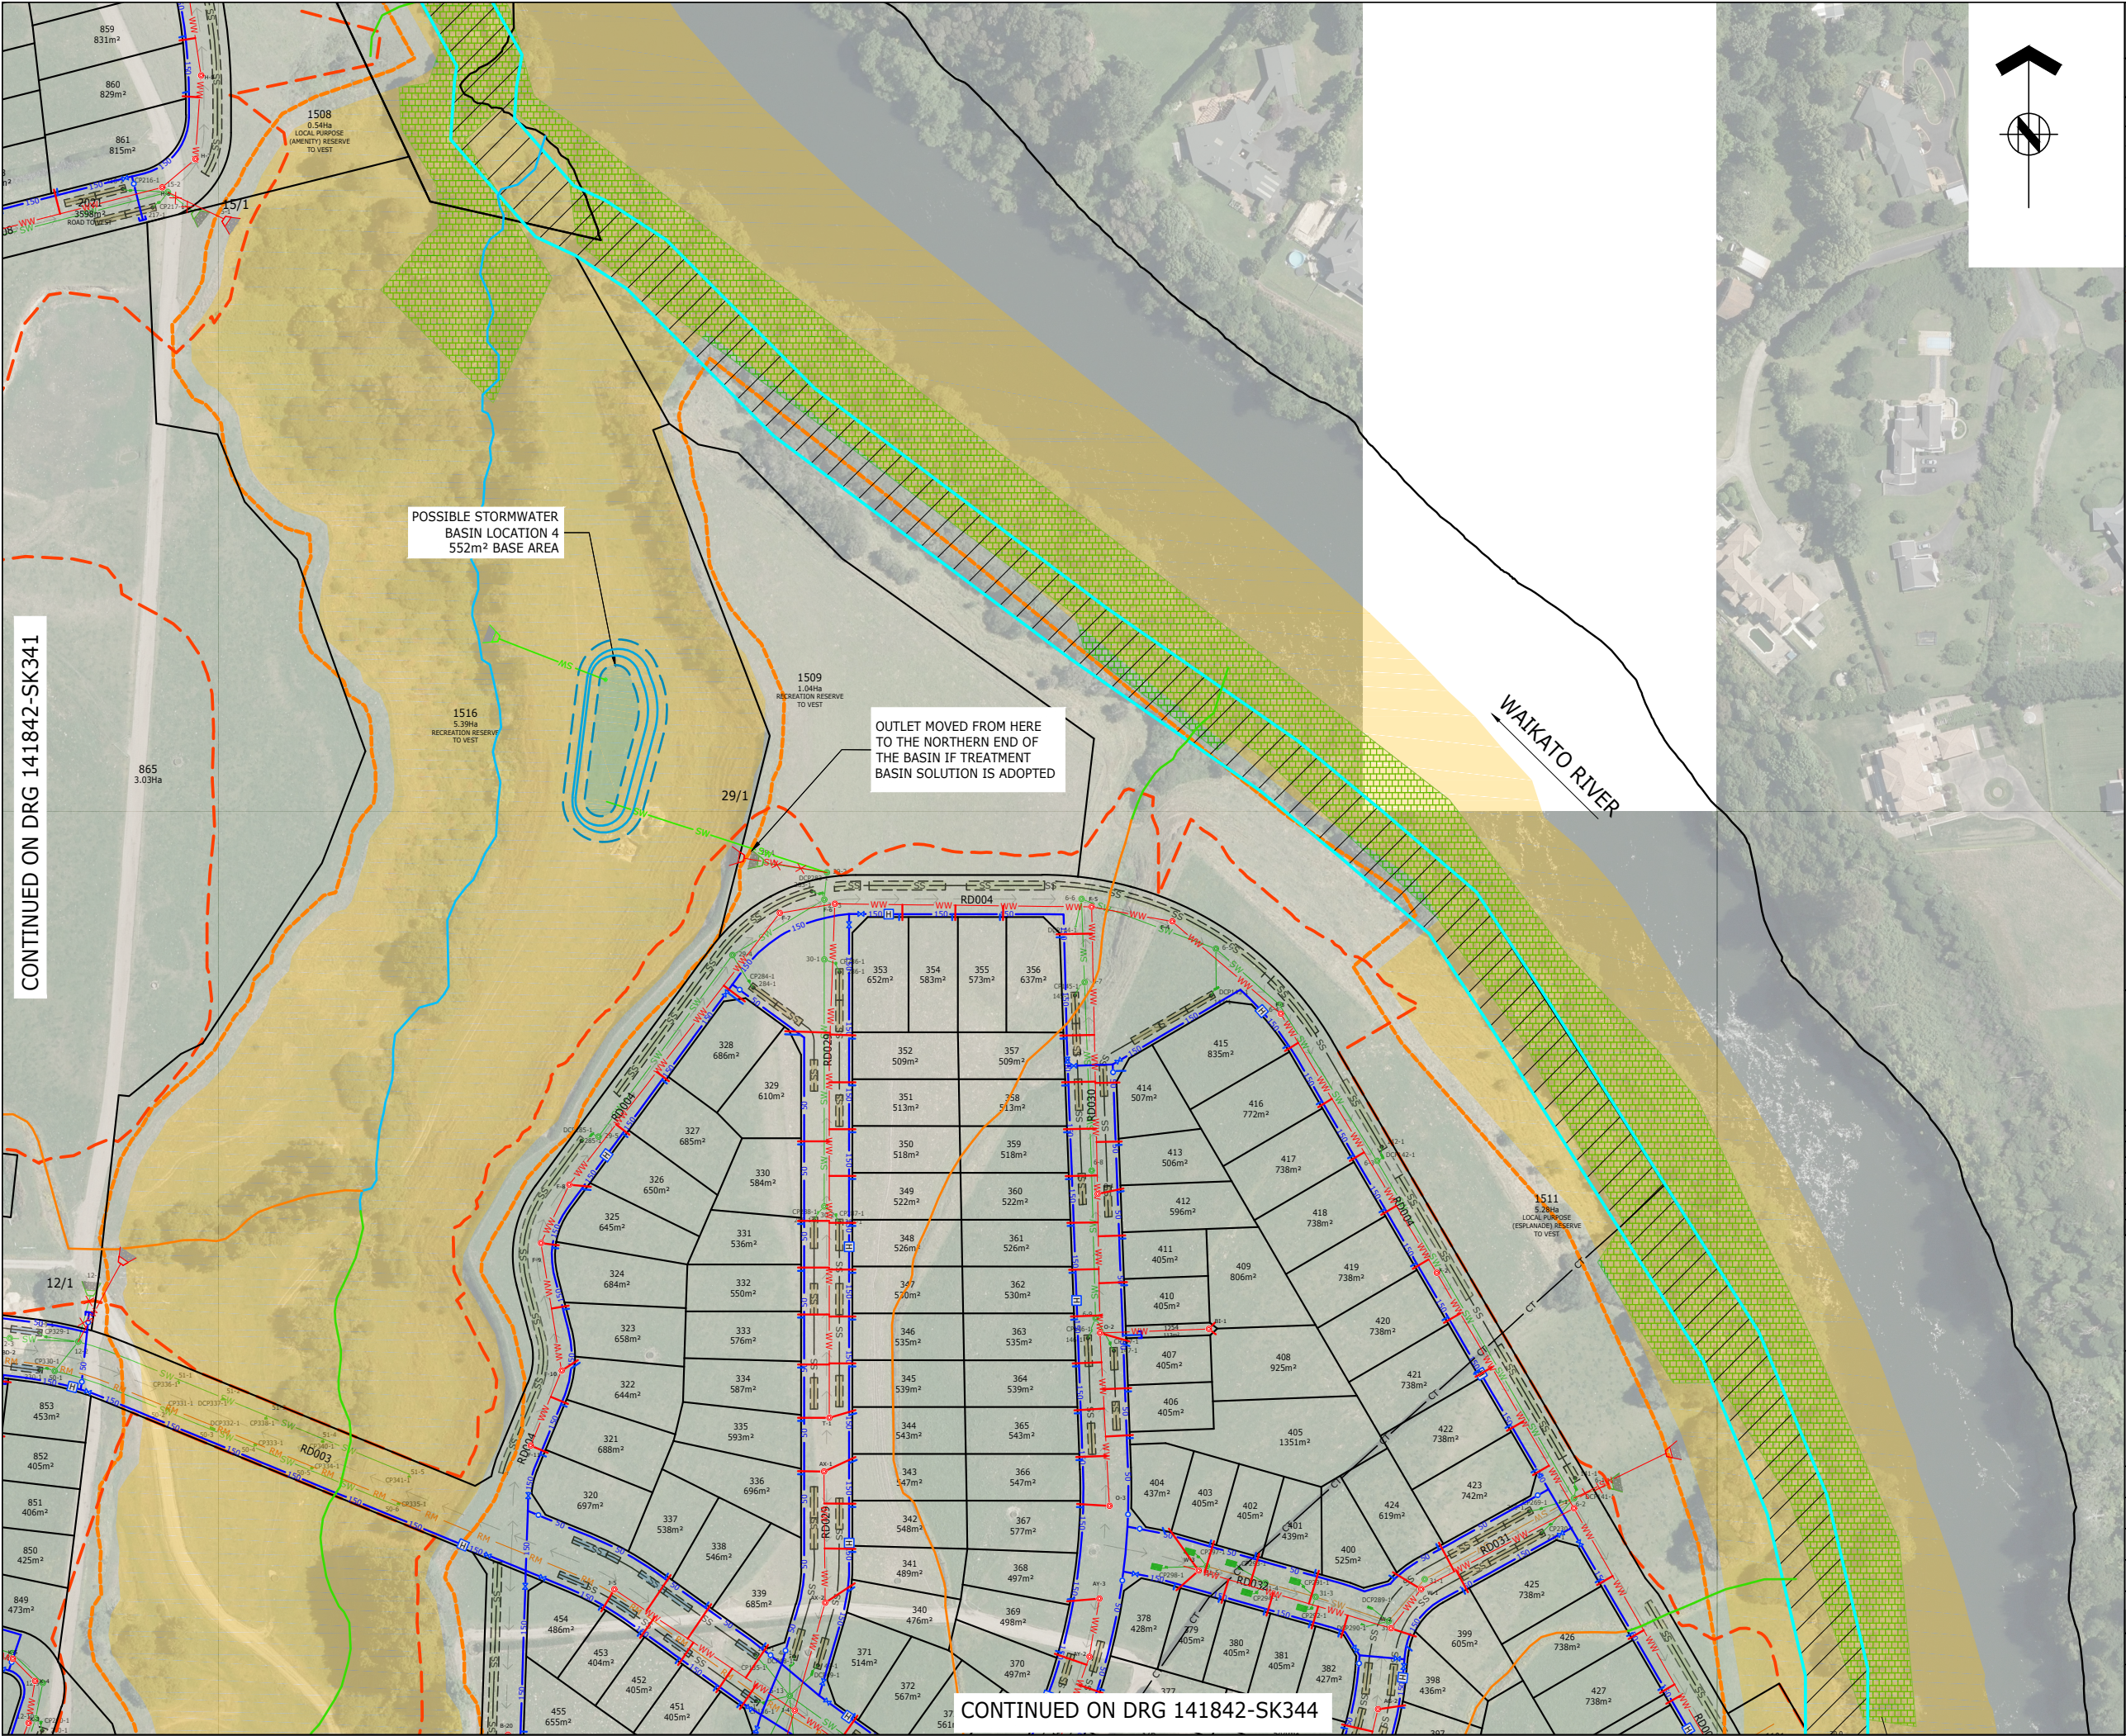

EXISTING WASTE WATER NETWORK



EXISTING WATERMAIN



EXISTING STORMWATER LINE



PROPOSED WATERMAIN



PROPOSED STORMWATER LINE



PROPOSED RISING MAIN



PROPOSED SEWER NETWORK



PROPOSED STREET LIGHT



FUTURE STREET LIGHT



PROPOSED PUBLIC FIRE HYDRANT



PROPOSED PUBLIC SLUICE VALVE



PROPOSED PUBLIC PEET VALVE



PROPOSED PUBLIC BLANK CAP



PROPOSED WATER METER BANK



PROPOSED PUBLIC RAINGARDEN AND CATCHPIT



PROPOSED BIO-RETENTION DEVICES:



FOR LOCAL ROAD 20m WIDE



FOR LOCAL ROAD WITH CYCLEWAY



FOR LOCAL ROAD LOW VOLUME



FOR LOCAL ROAD WITH PARK EDGE



FOR PEACOCKES ROAD (INDICATIVE LOCATION TO BE CONFIRMED AT DETAILED DESIGN STAGE)



SIGNIFICANT NATURAL AREA



WAIKATO RIVER AND GULLY HAZARD



RIVER AND GULLY 6M OFFSET



INDICATIVE EXTENT OF EARTHWORKS



HILL CHARACTER AREA



AUCKLAND OFFICE
DILWORTH HOUSE 71 GREAT SOUTH ROAD
NEWMARKET AUCKLAND 1051
T +64 9 917 5000
W www.harrisonsongrierson.com

1	ISSUED FOR S92 REQUEST	PXP	09.08.18
REF	REVISIONS	BY	DATE

PROJECT:

WESTON LEA LTD
AMBERFIELD
PEACOCKE RD HAMILTON

TITLE:

RIVER / GULLY HAZARD, AND
SIGNIFICANT NATURAL AREAS
SHEET 4 OF 6

ORIGINATOR:	DATE:	SIGNED:	PLOT BY:
PXP	04.05.18		PXP
DRAWN:	DATE:	SIGNED:	PLOT DATE:
PXP	10.08.18		17.08.18
CHECKED:	DATE:	SIGNED:	SURVEY BY:
BMI	10.08.18		
APPROVED:	DATE:	SIGNED:	SURVEY DATE:
BMI	10.08.18		----

ISSUE STATUS:

FOR INFORMATION

PROJECT No:
1630-141842-01

SCALES:
1:1000 - A1
1:2000 - A3

A1

DRAWING No:

141842-SK342

REV
1