


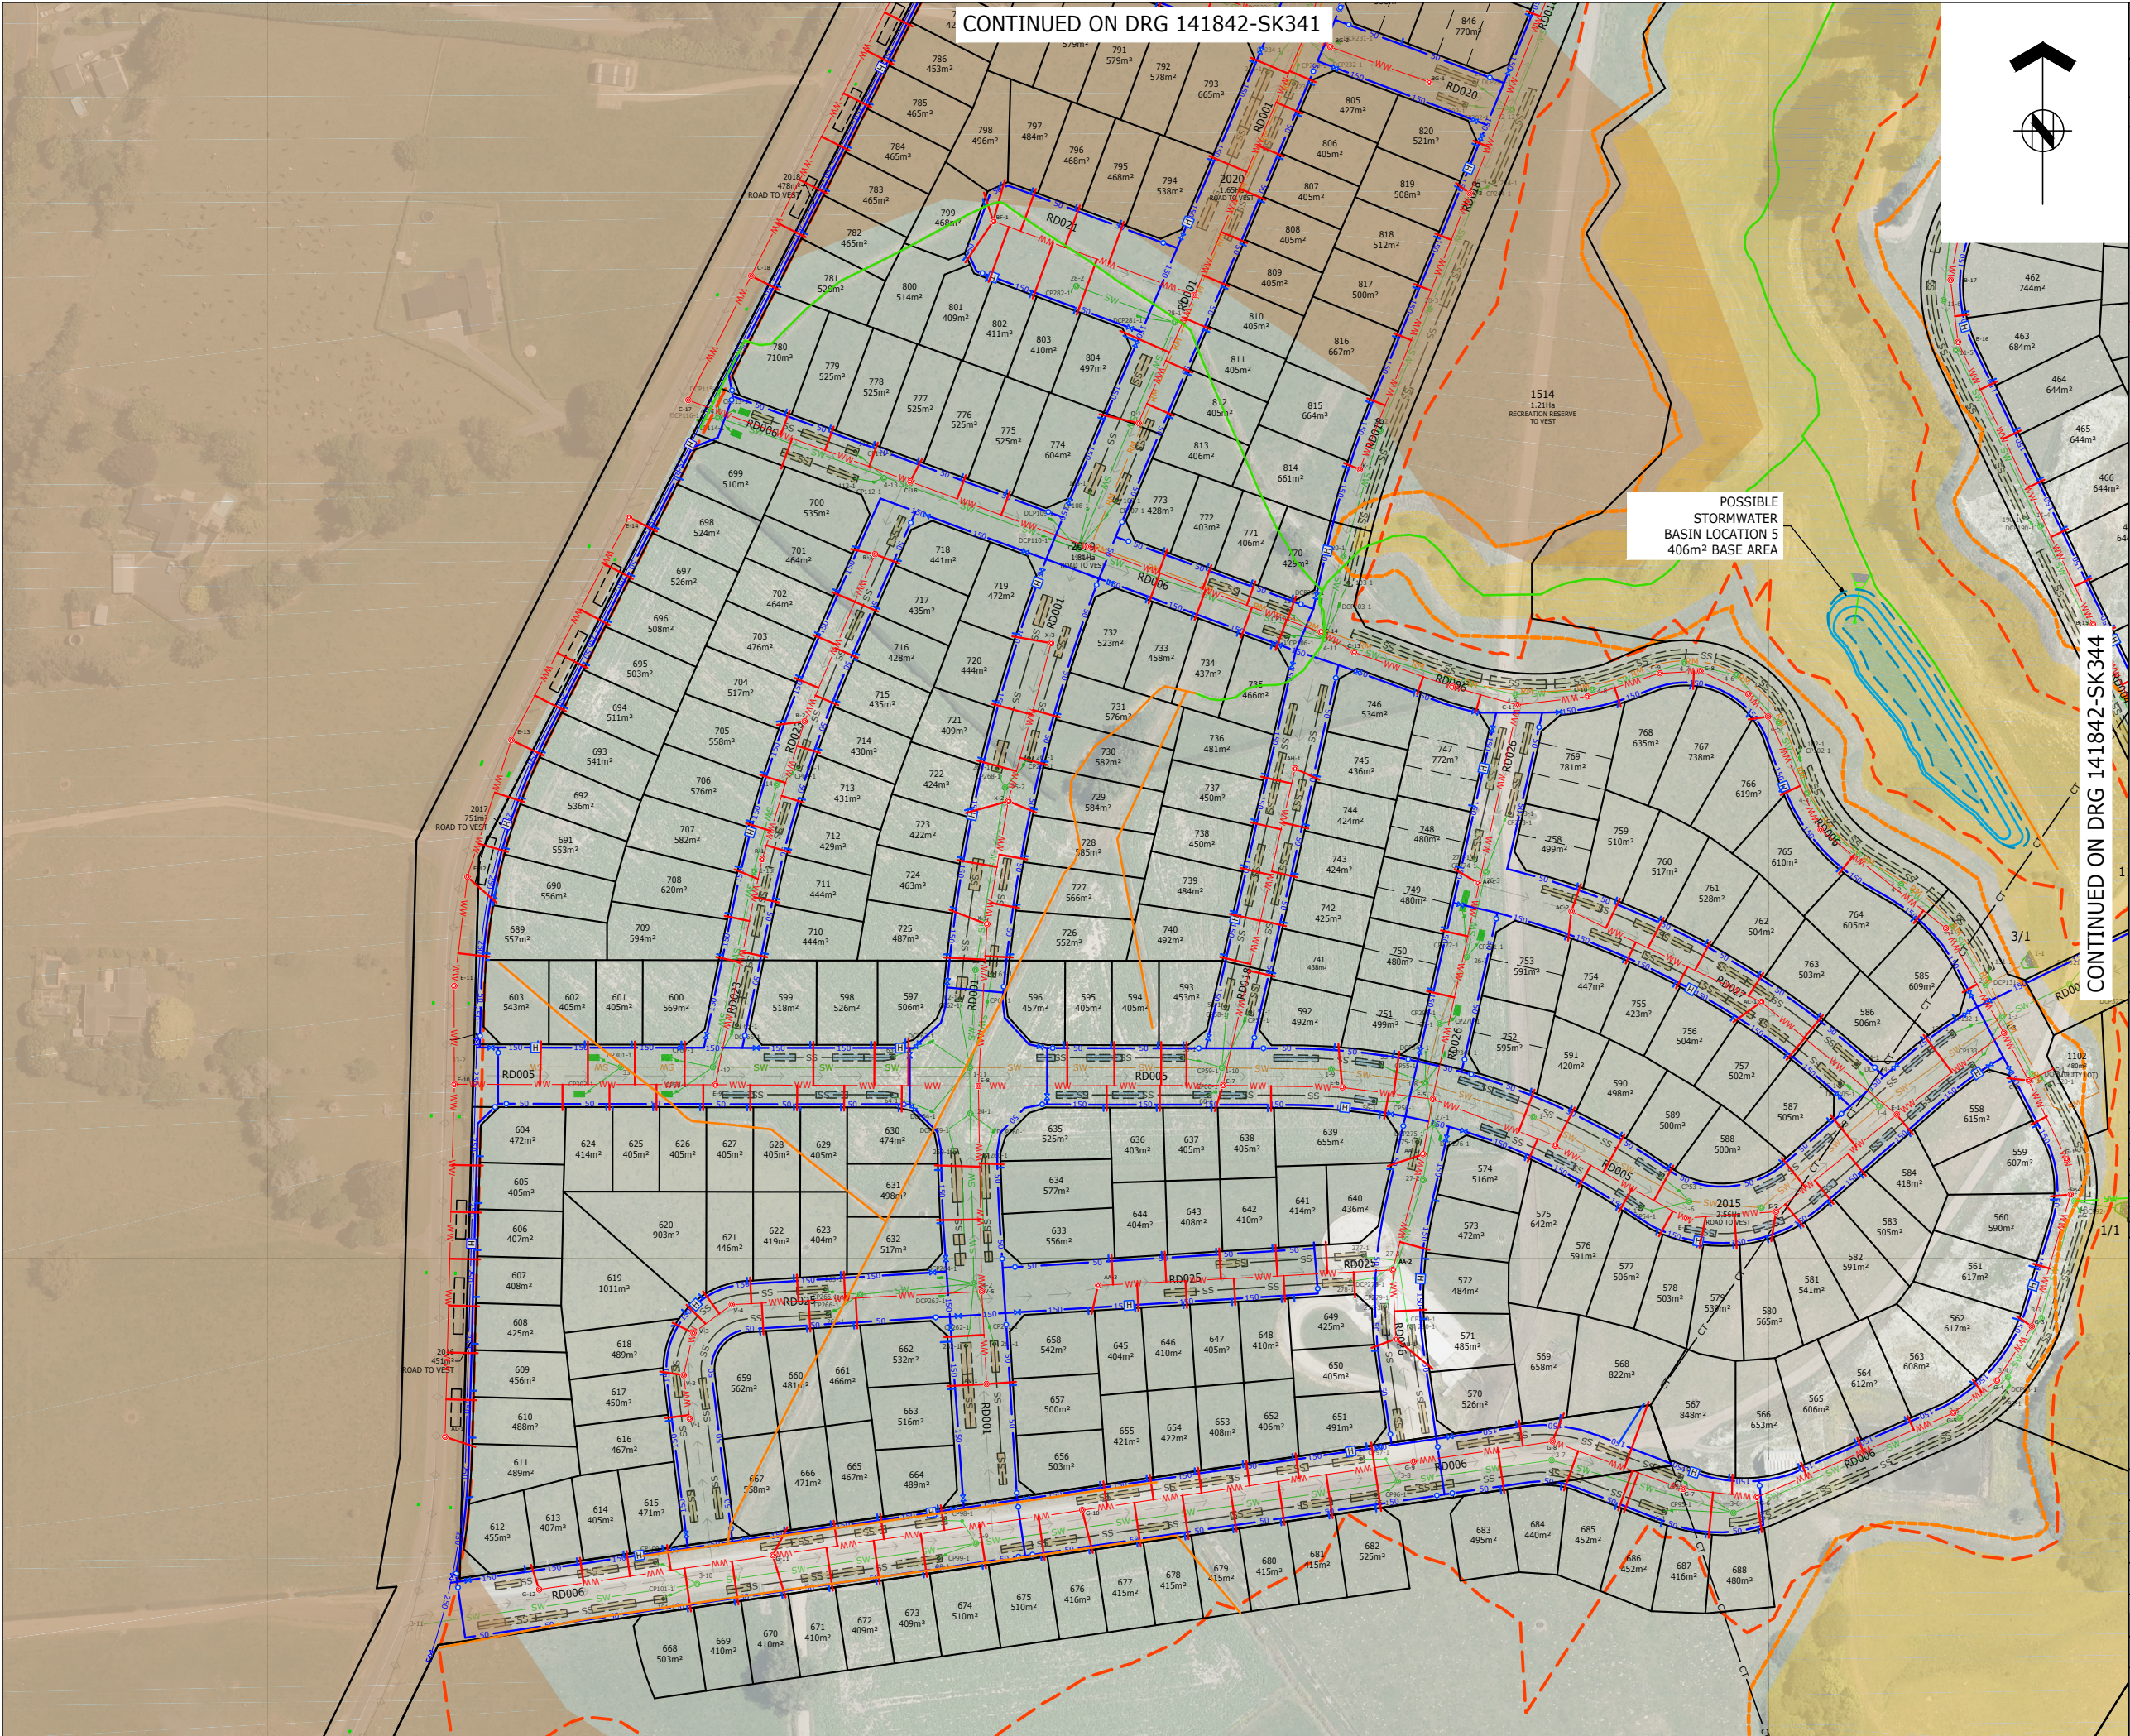

THIS DRAWING AND DESIGN REMAINS THE PROPERTY OF, AND MAY NOT BE REPRODUCED OR ALTERED, WITHOUT THE WRITTEN PERMISSION OF HARRISON GRIERSON CONSULTANTS LIMITED. NO LIABILITY SHALL BE ACCEPTED FOR UNAUTHORISED USE OF THIS DRAWING.

LEGEND:

—WW—

—W—

—SW—

—W—

—SW—

—RM—

—WW—

EXISTING WASTE WATER NETWORK

EXISTING WATERMAIN

EXISTING STORMWATER LINE

PROPOSED WATERMAIN

PROPOSED STORMWATER LINE

PROPOSED RISING MAIN

PROPOSED SEWER NETWORK

PROPOSED STREET LIGHT

FUTURE STREET LIGHT

PROPOSED PUBLIC FIRE HYDRANT

PROPOSED PUBLIC SLUICE VALVE

PROPOSED PUBLIC PEET VALVE

PROPOSED PUBLIC BLANK CAP

PROPOSED WATER METER BANK

PROPOSED PUBLIC RAINGARDEN AND CATCHPIT

PROPOSED BIO-RETENTION DEVICES:

FOR LOCAL ROAD 20m WIDE

FOR LOCAL ROAD WITH CYCLEWAY

FOR LOCAL ROAD LOW VOLUME

FOR LOCAL ROAD WITH PARK EDGE

FOR PEACOCKES ROAD

(INDICATIVE LOCATION TO BE CONFIRMED AT DETAILED DESIGN STAGE)

SIGNIFICANT NATURAL AREA

WAIKATO RIVER AND GULLY HAZARD

RIVER AND GULLY 6M OFFSET

INDICATIVE EXTENT OF EARTHWORKS

HILL CHARACTER AREA



AUCKLAND OFFICE
DILWORTH HOUSE 71 GREAT SOUTH ROAD
NEWMARKET AUCKLAND 1051
T +64 9 917 5000
W www.harrisongrierson.com

1	ISSUED FOR S92 REQUEST	PXP	09.08.18
REF	REVISIONS	BY	DATE
PROJECT:			

WESTON LEA LTD
AMBERFIELD
PEACOCKE RD HAMILTON

RIVER / GULLY HAZARD, AND
SIGNIFICANT NATURAL AREAS
SHEET 5 OF 6

ORIGINATOR:	DATE:	SIGNED:	PLOT BY:
PXP	04.05.18		PXP
DRAWN:	DATE:	SIGNED:	PLOT DATE:
PXP	10.08.18		17.08.18
CHECKED:	DATE:	SIGNED:	SURVEY BY:
BMI	10.08.18		
APPROVED:	DATE:	SIGNED:	SURVEY DATE:
BMI	10.08.18		----

ISSUE STATUS: FOR INFORMATION

PROJECT No:	SCALES:	A1
1630-141842-01	1:1000 - A1 1:2000 - A3	
DRAWING No:		REV

141842-SK343

1