


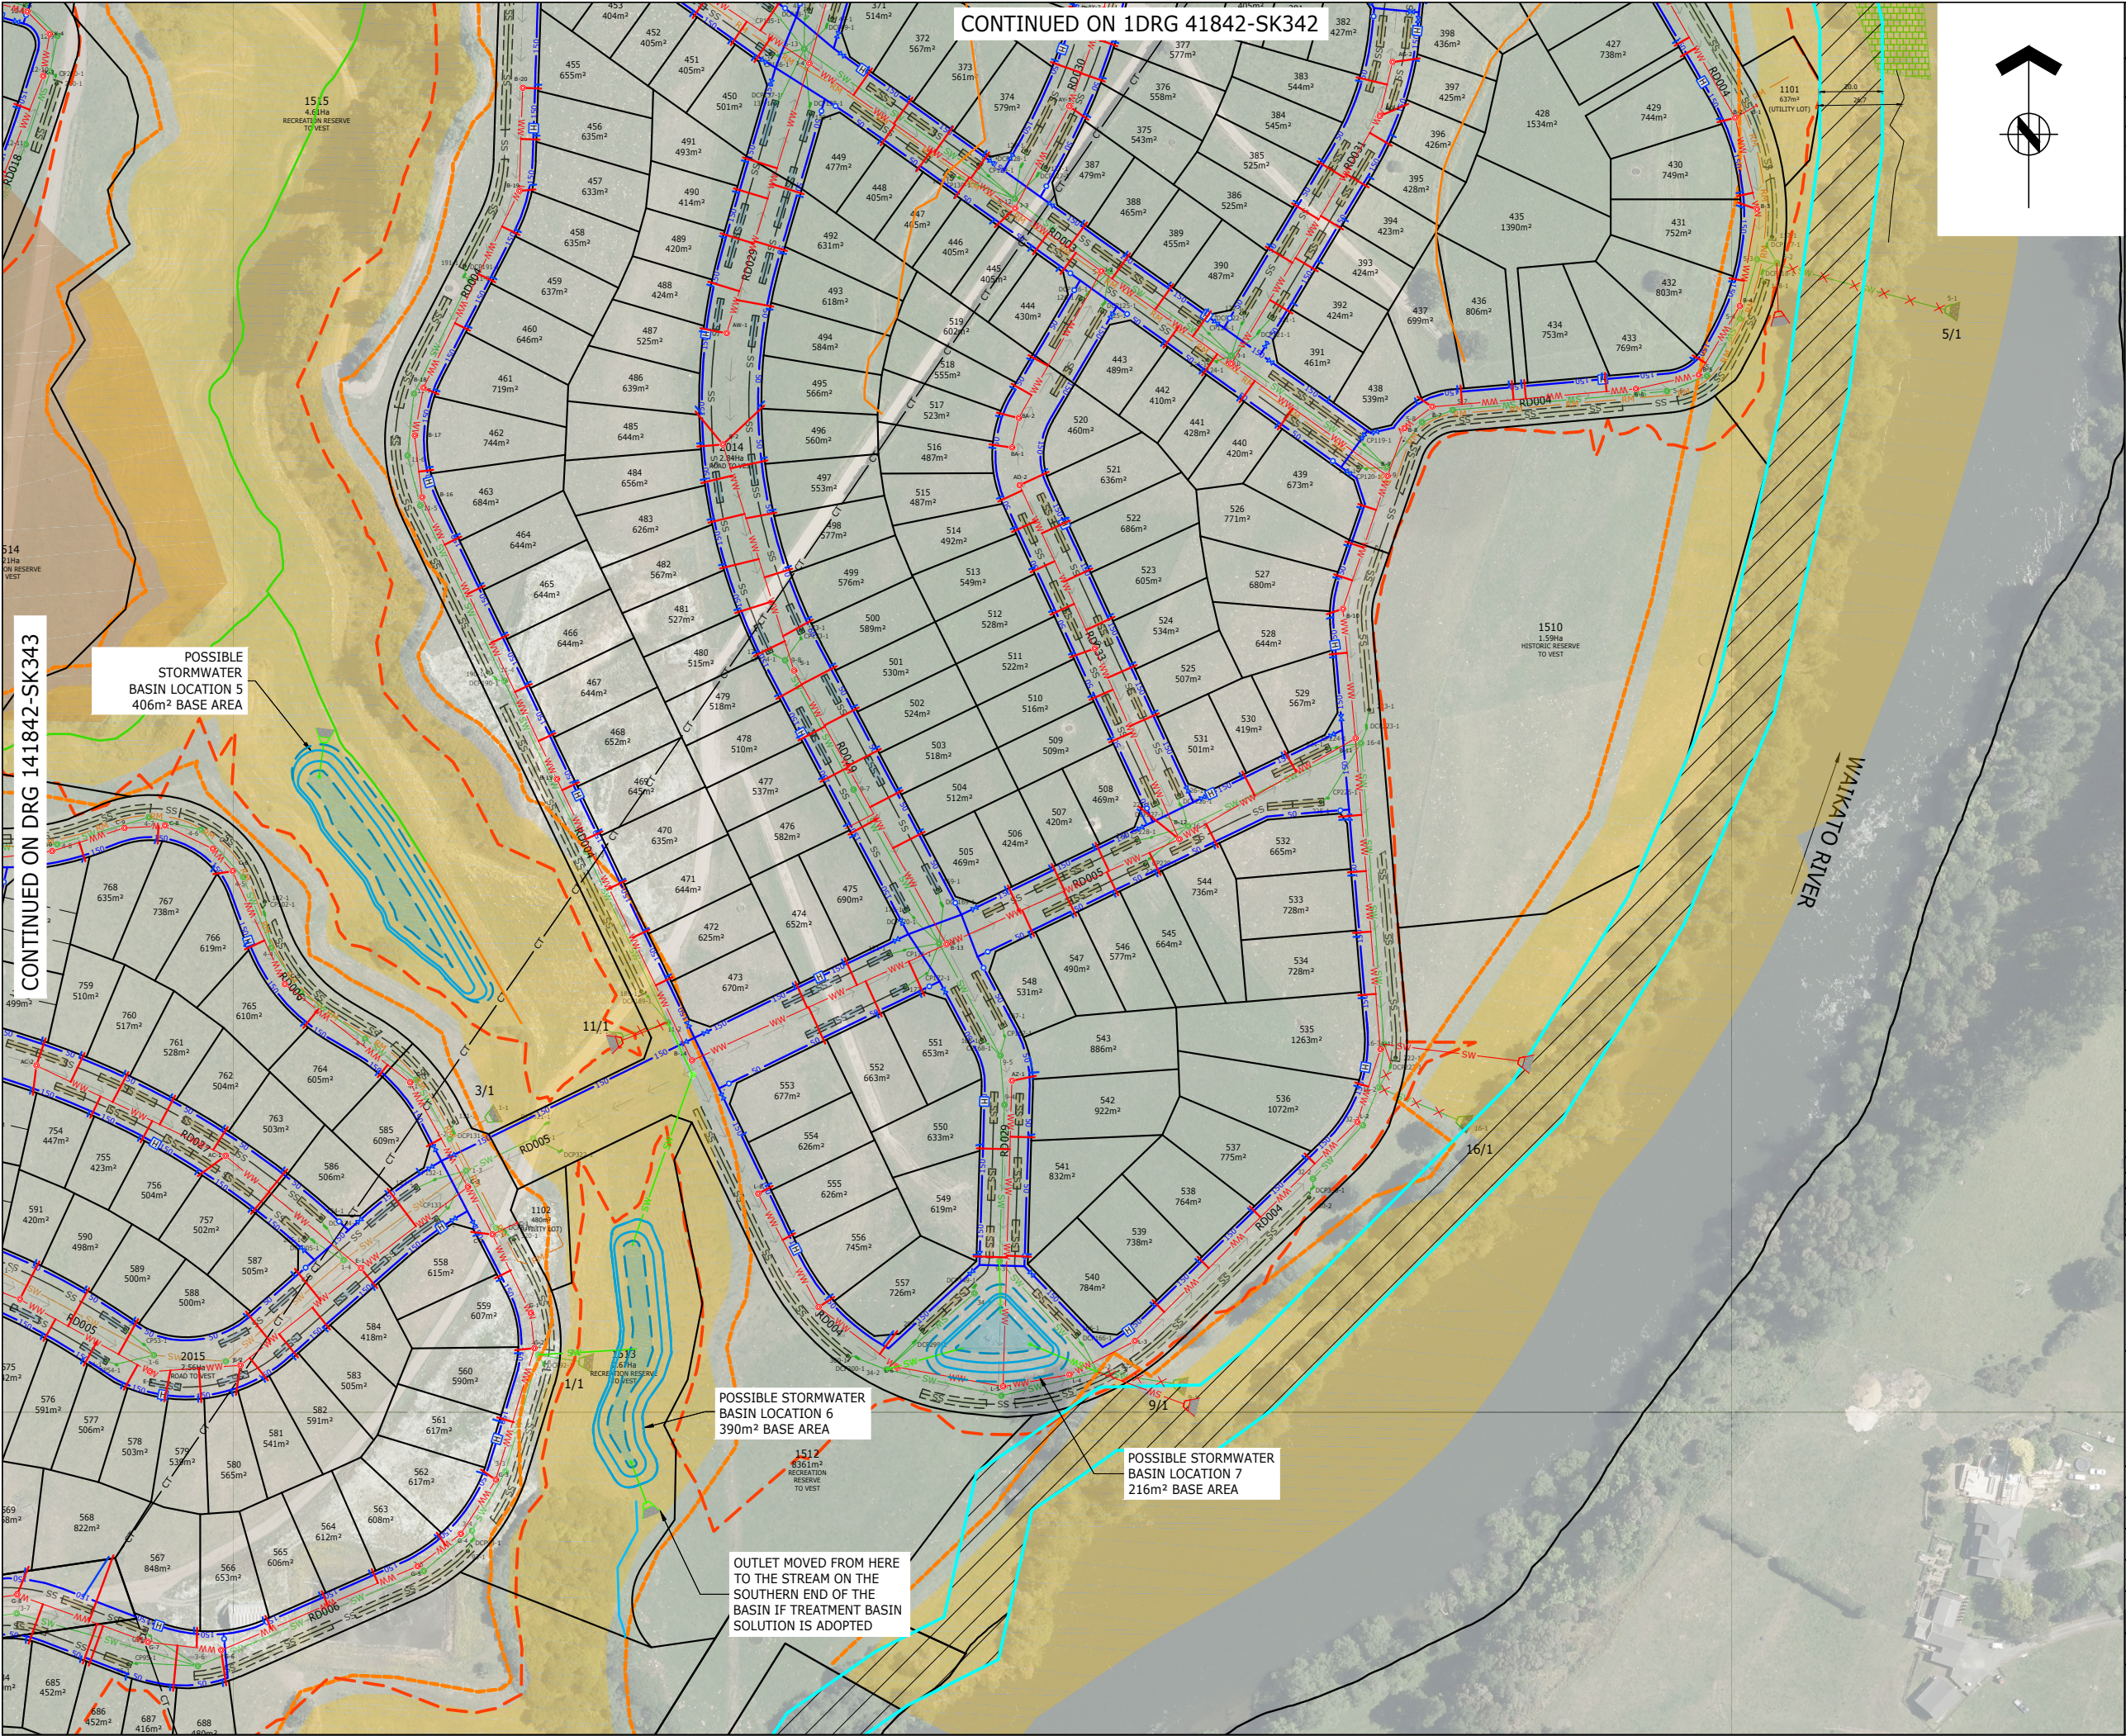

CONTINUED ON 1DRG 41842-SK342


CONTINUED ON DRG 141842-SK343

POSSIBLE STORMWATER BASIN LOCATION 5
406m² BASE AREA

POSSIBLE STORMWATER BASIN LOCATION 6
390m² BASE AREA

POSSIBLE STORMWATER BASIN LOCATION 7
216m² BASE AREA

OUTLET MOVED FROM HERE TO THE STREAM ON THE SOUTHERN END OF THE BASIN IF TREATMENT BASIN SOLUTION IS ADOPTED

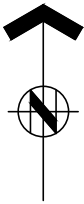

THIS DRAWING AND DESIGN REMAINS THE PROPERTY OF, AND MAY NOT BE REPRODUCED OR ALTERED, WITHOUT THE WRITTEN PERMISSION OF HARRISON GRIERSON CONSULTANTS LIMITED. NO LIABILITY SHALL BE ACCEPTED FOR UNAUTHORISED USE OF THIS DRAWING.

LEGEND:

- WW— EXISTING WASTE WATER NETWORK
- W— EXISTING WATERMAIN
- SW— EXISTING STORMWATER LINE
- W— PROPOSED WATERMAIN
- SW— PROPOSED STORMWATER LINE
- RM— PROPOSED RISING MAIN
- WW— PROPOSED SEWER NETWORK
- PROPOSED STREET LIGHT
- FUTURE STREET LIGHT
- PROPOSED PUBLIC FIRE HYDRANT
- PROPOSED PUBLIC SLUICE VALVE
- PROPOSED PUBLIC PEET VALVE
- PROPOSED PUBLIC BLANK CAP
- PROPOSED WATER METER BANK
- PROPOSED PUBLIC RAINGARDEN AND CATCHPIT

PROPOSED BIO-RETENTION DEVICES:

- FOR LOCAL ROAD 20m WIDE
- FOR LOCAL ROAD WITH CYCLEWAY
- FOR LOCAL ROAD LOW VOLUME
- FOR LOCAL ROAD WITH PARK EDGE
- FOR PEACOCKES ROAD (INDICATIVE LOCATION TO BE CONFIRMED AT DETAILED DESIGN STAGE)

- SIGNIFICANT NATURAL AREA
- WAIKATO RIVER AND GULLY HAZARD
- RIVER AND GULLY 6M OFFSET
- INDICATIVE EXTENT OF EARTHWORKS
- HILL CHARACTER AREA

 **HCG**

AUCKLAND OFFICE
DILWORTH HOUSE 71 GREAT SOUTH ROAD
NEWMARKET AUCKLAND 1051
T +64 9 917 5000
W www.harrisongrierson.com

1	ISSUED FOR S92 REQUEST	PXP	09.08.18
REF	REVISIONS	BY	DATE
PROJECT:			

WESTON LEA LTD
AMBERFIELD
PEACOCKE RD HAMILTON

TITLE:
**RIVER / GULLY HAZARD, AND
SIGNIFICANT NATURAL AREAS
SHEET 6 OF 6**

ORIGINATOR: PXP	DATE: 04.05.18	SIGNED:	PLOT BY: PXP
DRAWN: PXP	DATE: 10.08.18	SIGNED:	PLOT DATE: 17.08.18
CHECKED: BMI	DATE: 10.08.18	SIGNED:	SURVEY BY:
APPROVED: BMI	DATE: 10.08.18	SIGNED:	SURVEY DATE:

ISSUE STATUS:			FOR INFORMATION
PROJECT No: 1630-141842-01	SCALES: 1:1000 - A1 1:2000 - A3	A1	
DRAWING No:	141842-SK344		REV 1