


DATE PLOTTED: 16 May 2018 1:27 p.m. BY: DOUG FINLAY

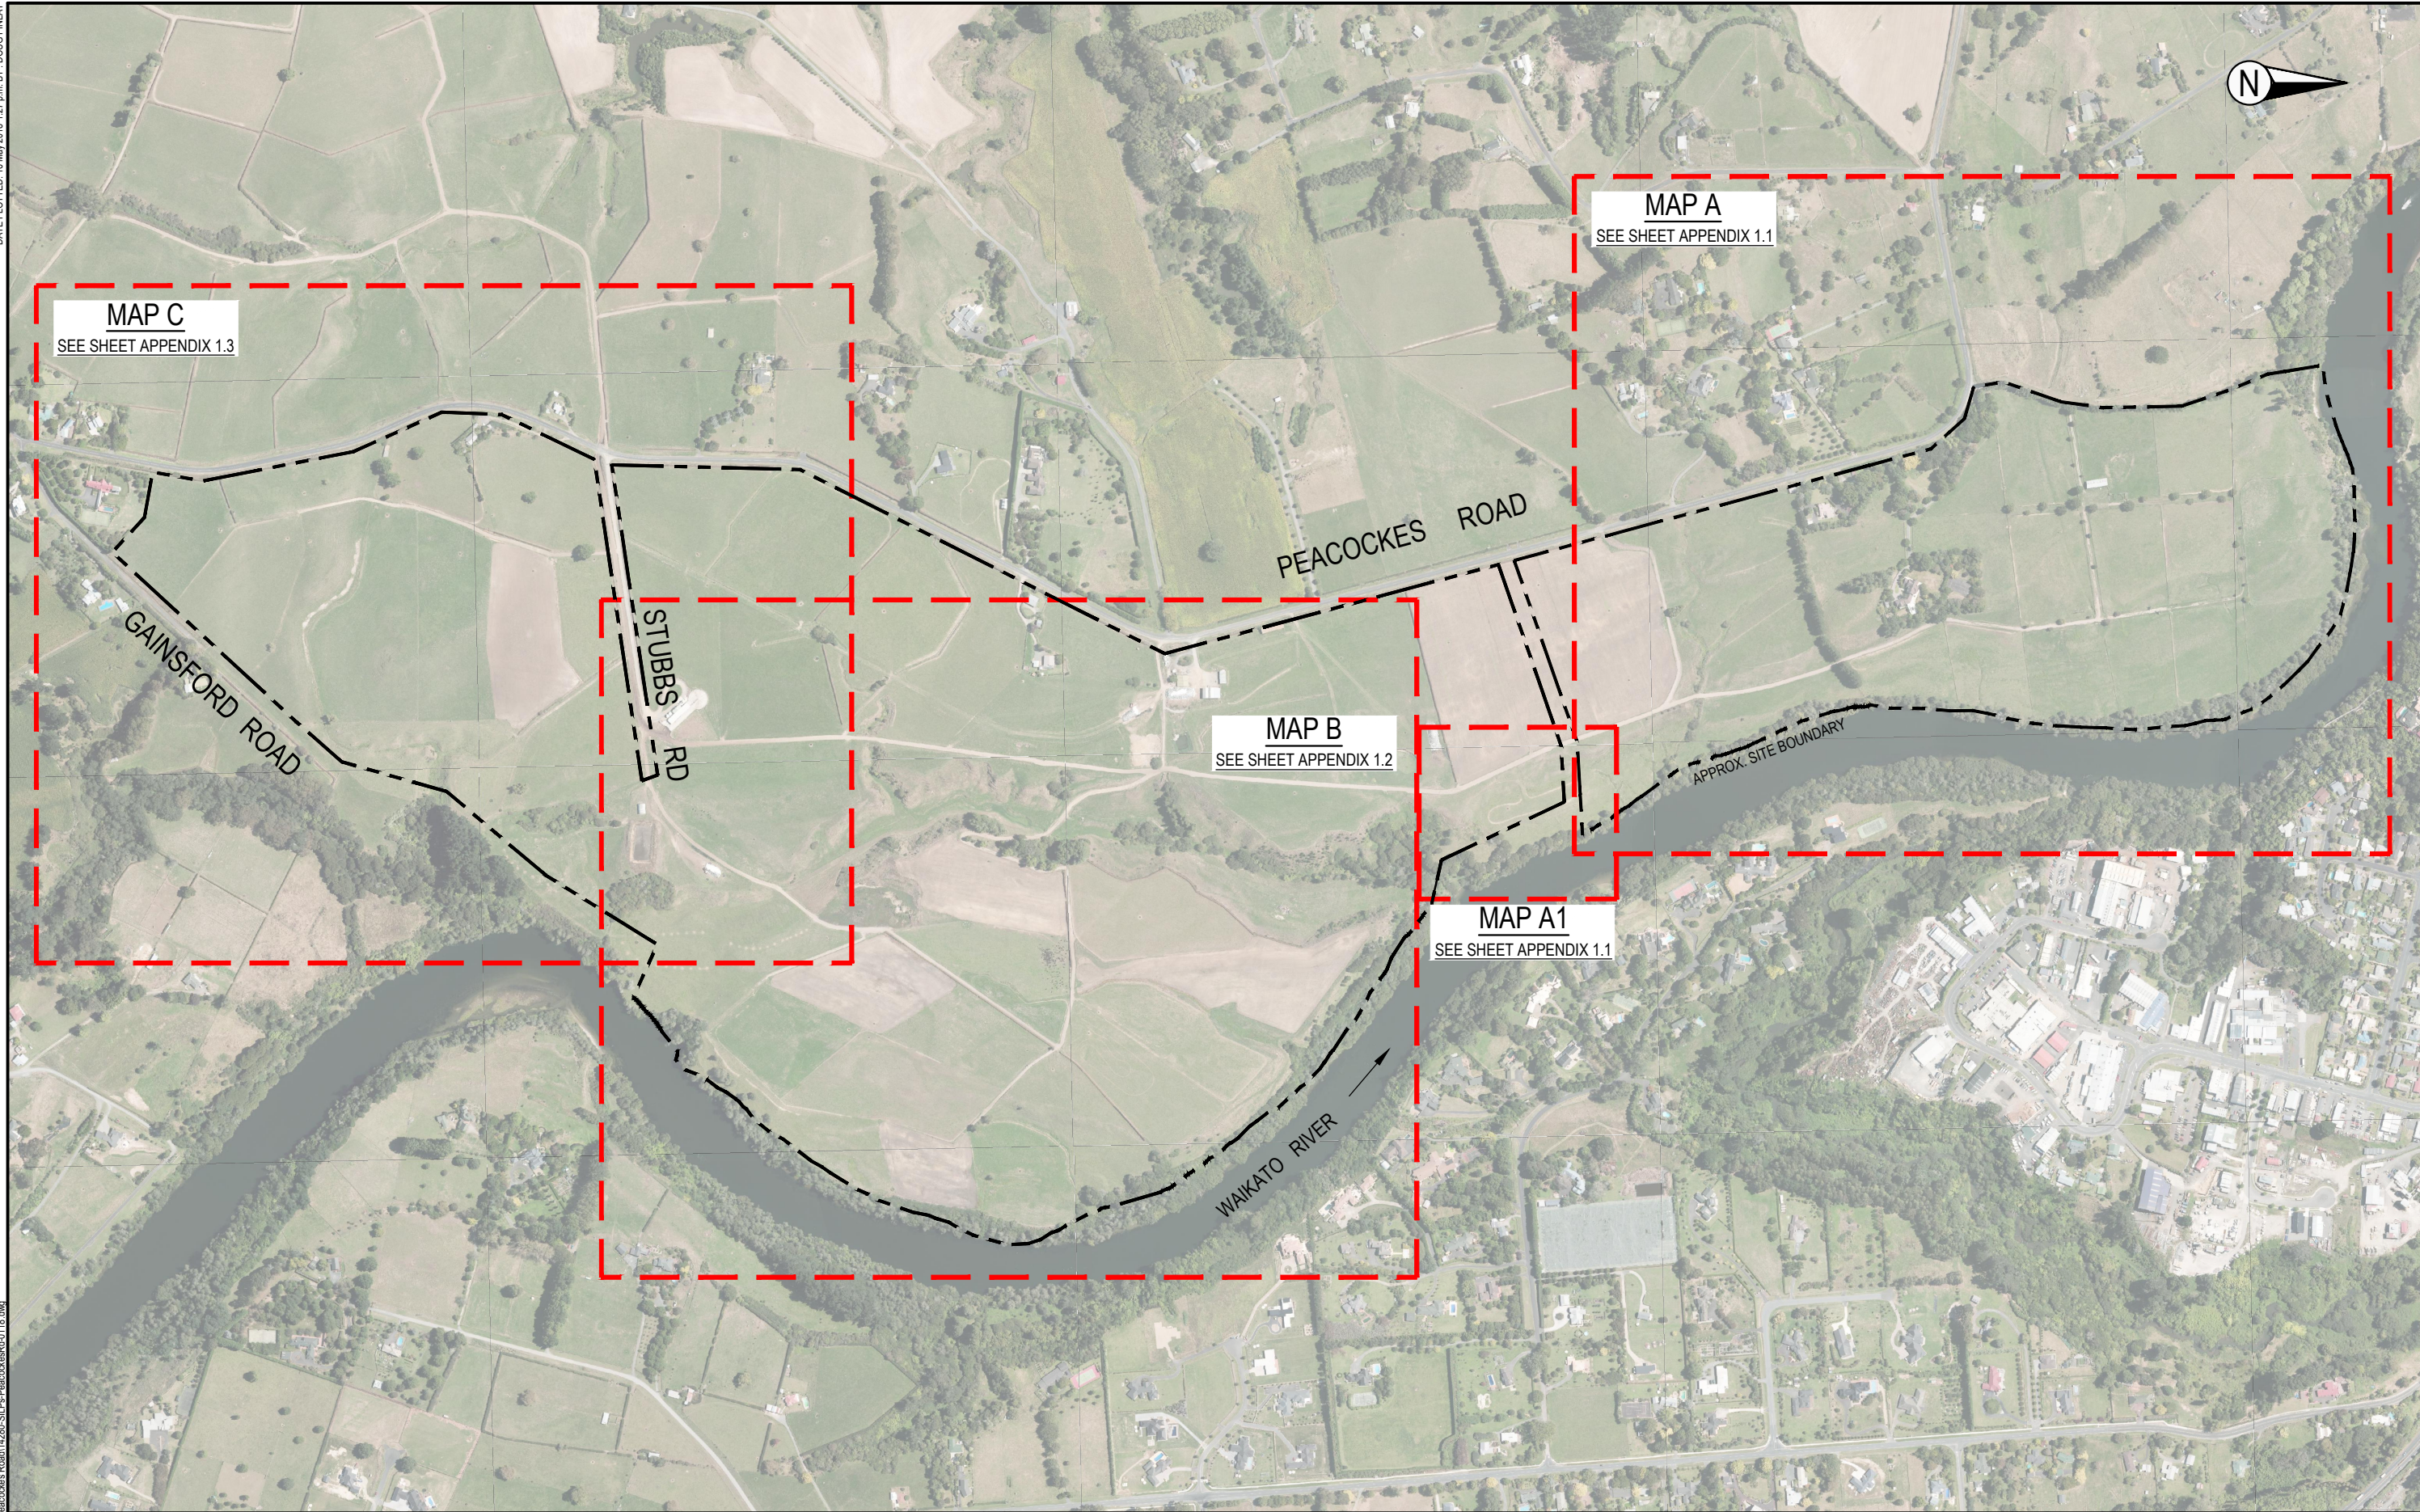

XREFs: hamilton01m-urban-aerial-photos-2015
CAD File: Z:\Drawing\1400 to 1500\14280 - Peacockes Road\14280-SI-PeacockesRd-0118.dwg

Rev	Date	Description	Drwn	Chkd
3	16.5.18	Updated client & project details.	DF	PF
2	29.3.18	Cross section location updates.	DF	MM
1	30.01.18	MBH location updates.	DF	PF




Auckland Office
6 Antares Place, Rosedale
North Shore City 0632, Auckland
Tel: 09 972 2205
www.enggeo.co.nz

Title:

SITE INVESTIGATION LOCATION PLAN - MAP INDEX

Client: WESTON LEA LIMITED		Appendix No: 1	
Project: AMBERFIELD SUBDIVISION HAMILTON	Designed: PF		
	Drawn: DF		
Proj No: 14280.000.000	Date: 16.01.18	Size: A3	
	Scale: 1:7500	Rev: 3	

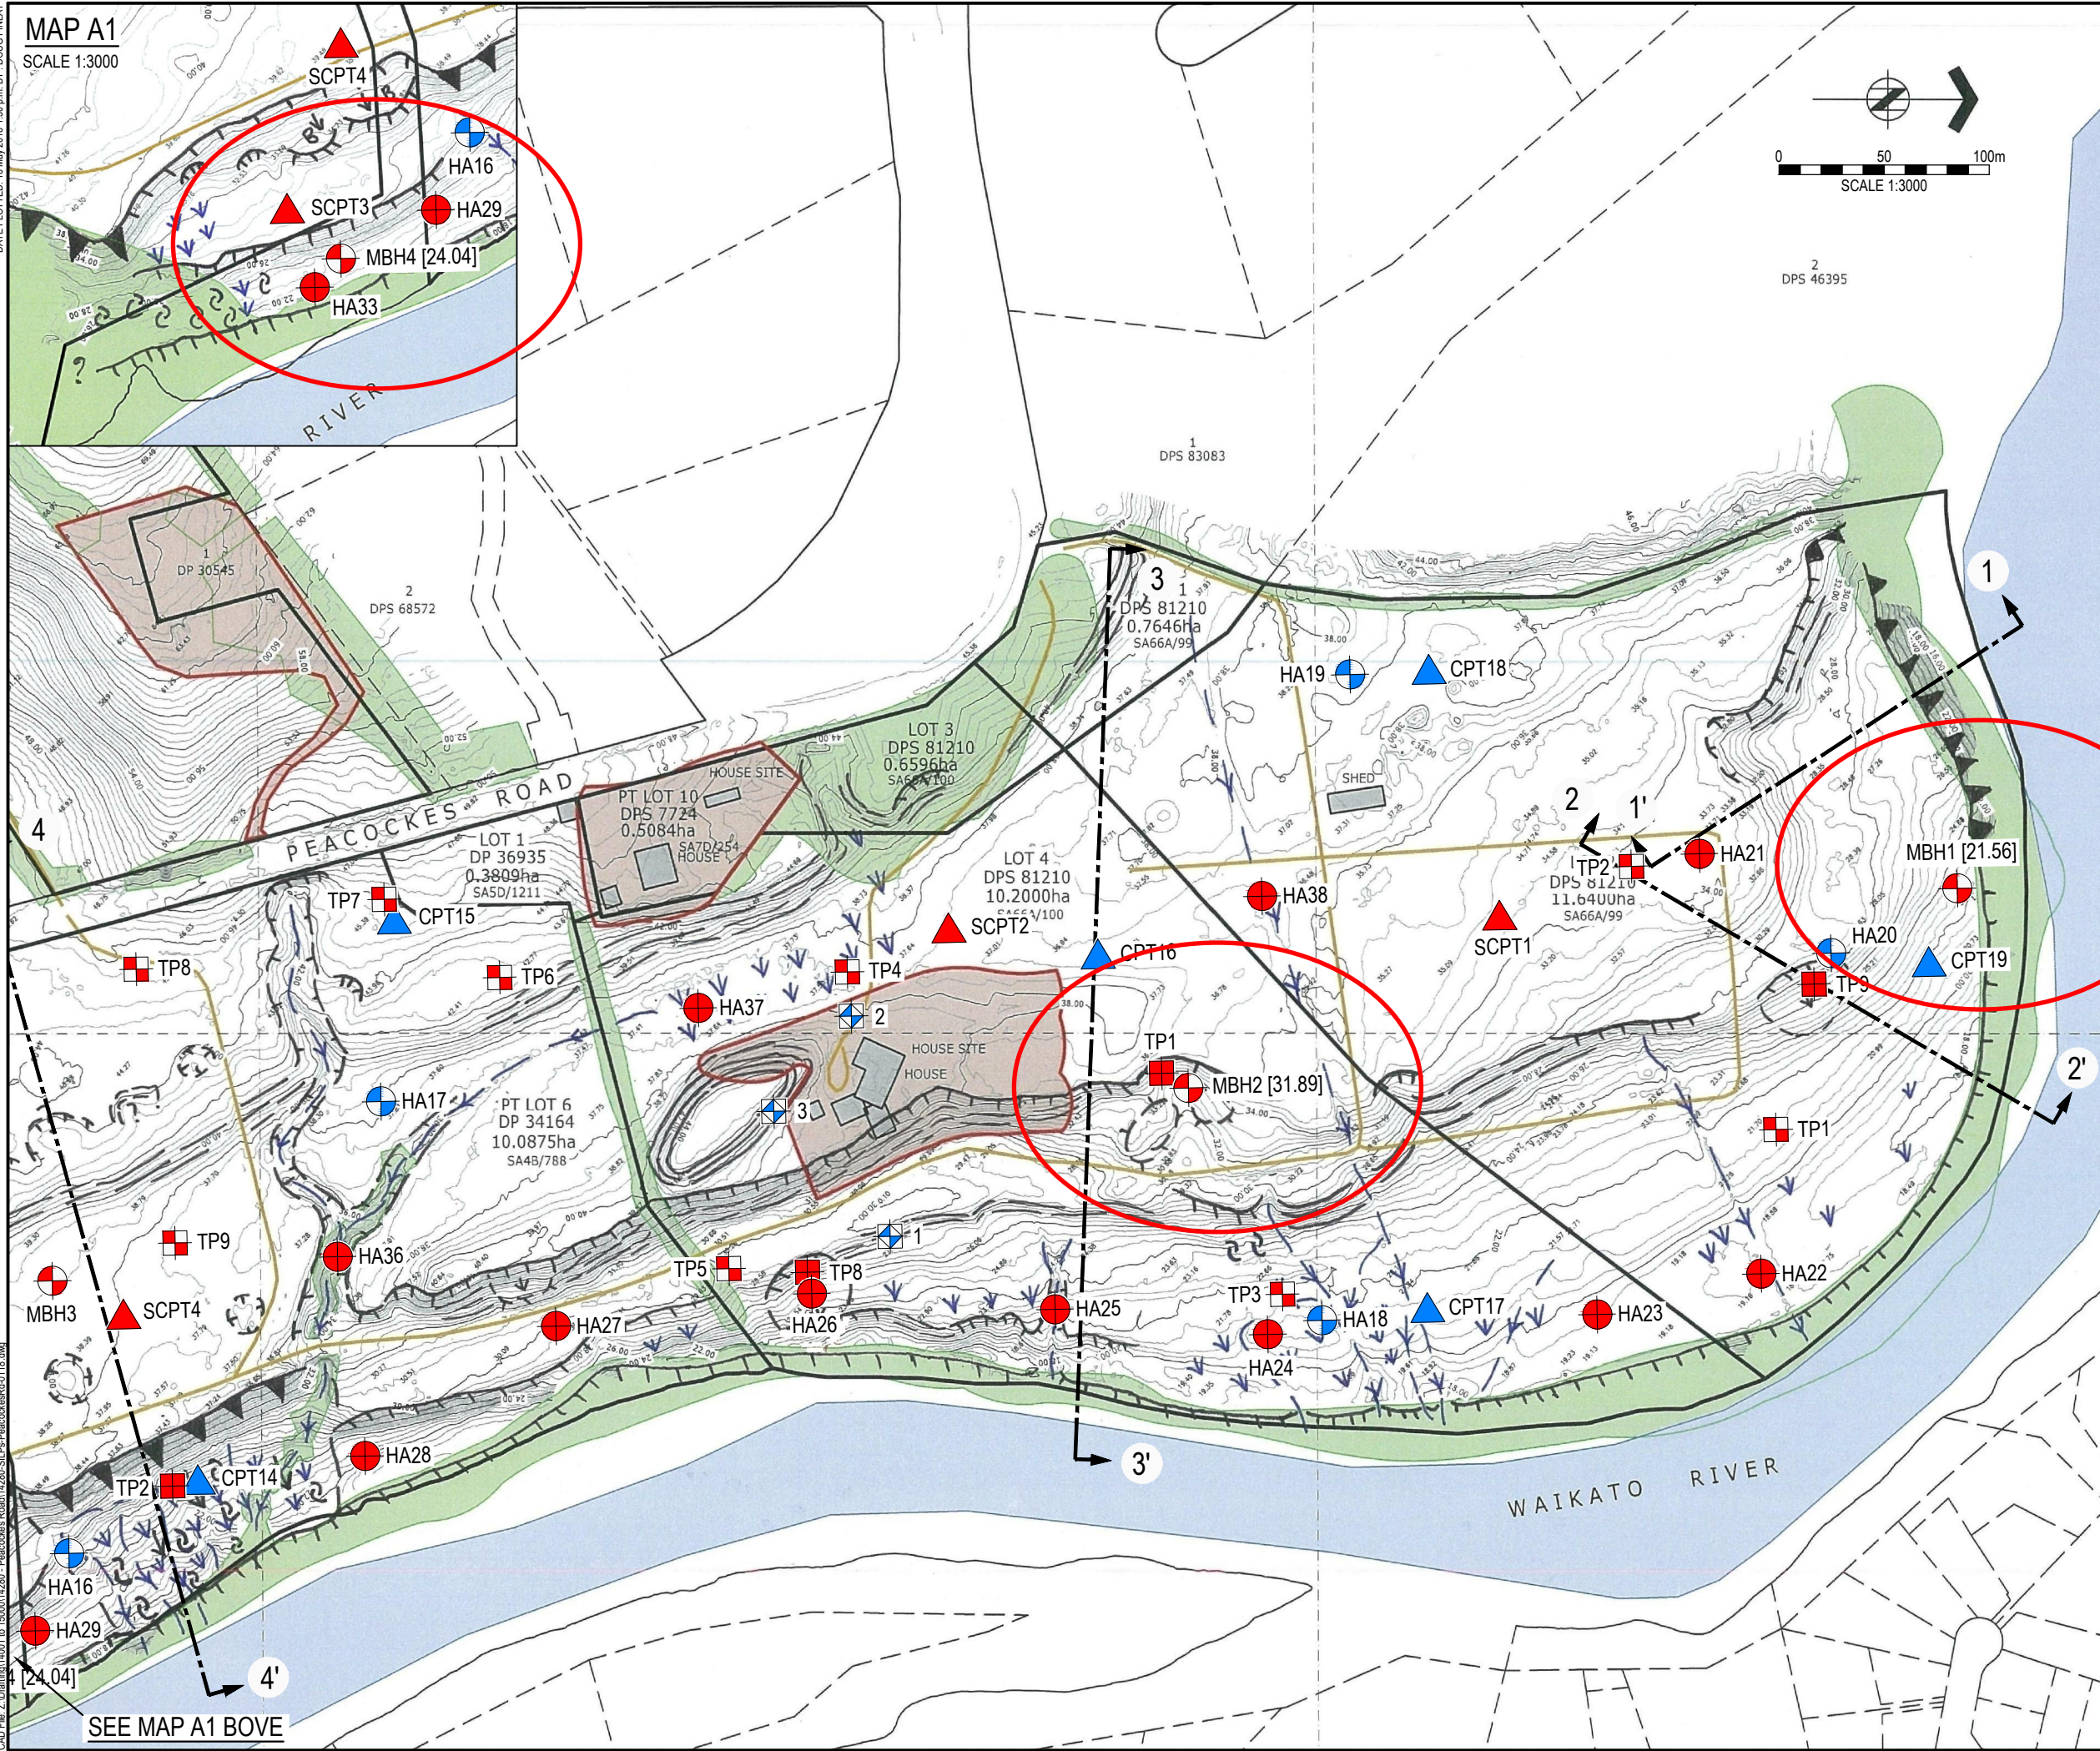

- Testing Legend**
- 1 Soakage Test (Aug 2017)
 - HA01 Hand Auger Test (Aug 2017)
 - CPT01 Cone Penetrometer Test (Aug 2017)
 - MBH1 [21.56] Machine Borehole Test [with level] (Dec 2017)
 - SCPT1 Seismic Cone Penetrometer Test (Dec 2017)
 - TP1 AWA Test Pits (Dec 2017)
 - TP1 ENGEO Test Pits (Dec 2017)
 - HA21 ENGEO Hand Auger Test (Dec 2017)




Auckland Office
6 Antares Place, Rosedale, North Shore City 0632, Auckland
Tel: 09 972 2205, www.enggeo.co.nz

Rev	Date	Description	Drwn	Chkd
3	16.5.18	Updated client & project details.	DF	PF
2	29.3.18	Cross section location updates.	DF	MM
1	30.01.18	MBH location updates.	DF	PF

SITE INVESTIGATION LOCATION PLAN - MAP A

Base drawing source: H&G drawing 141842-SS02A.

Client: WESTON LEA LIMITED		Appendix No:	
Project: AMBERFIELD SUBDIVISION HAMILTON	Designed: PF	1.1	Size: A3
	Drawn: DF		
	Checked: -		
Project No: 14280.000.000	Date: 16.01.18	Rev:	3
	Scale: 1:3000		

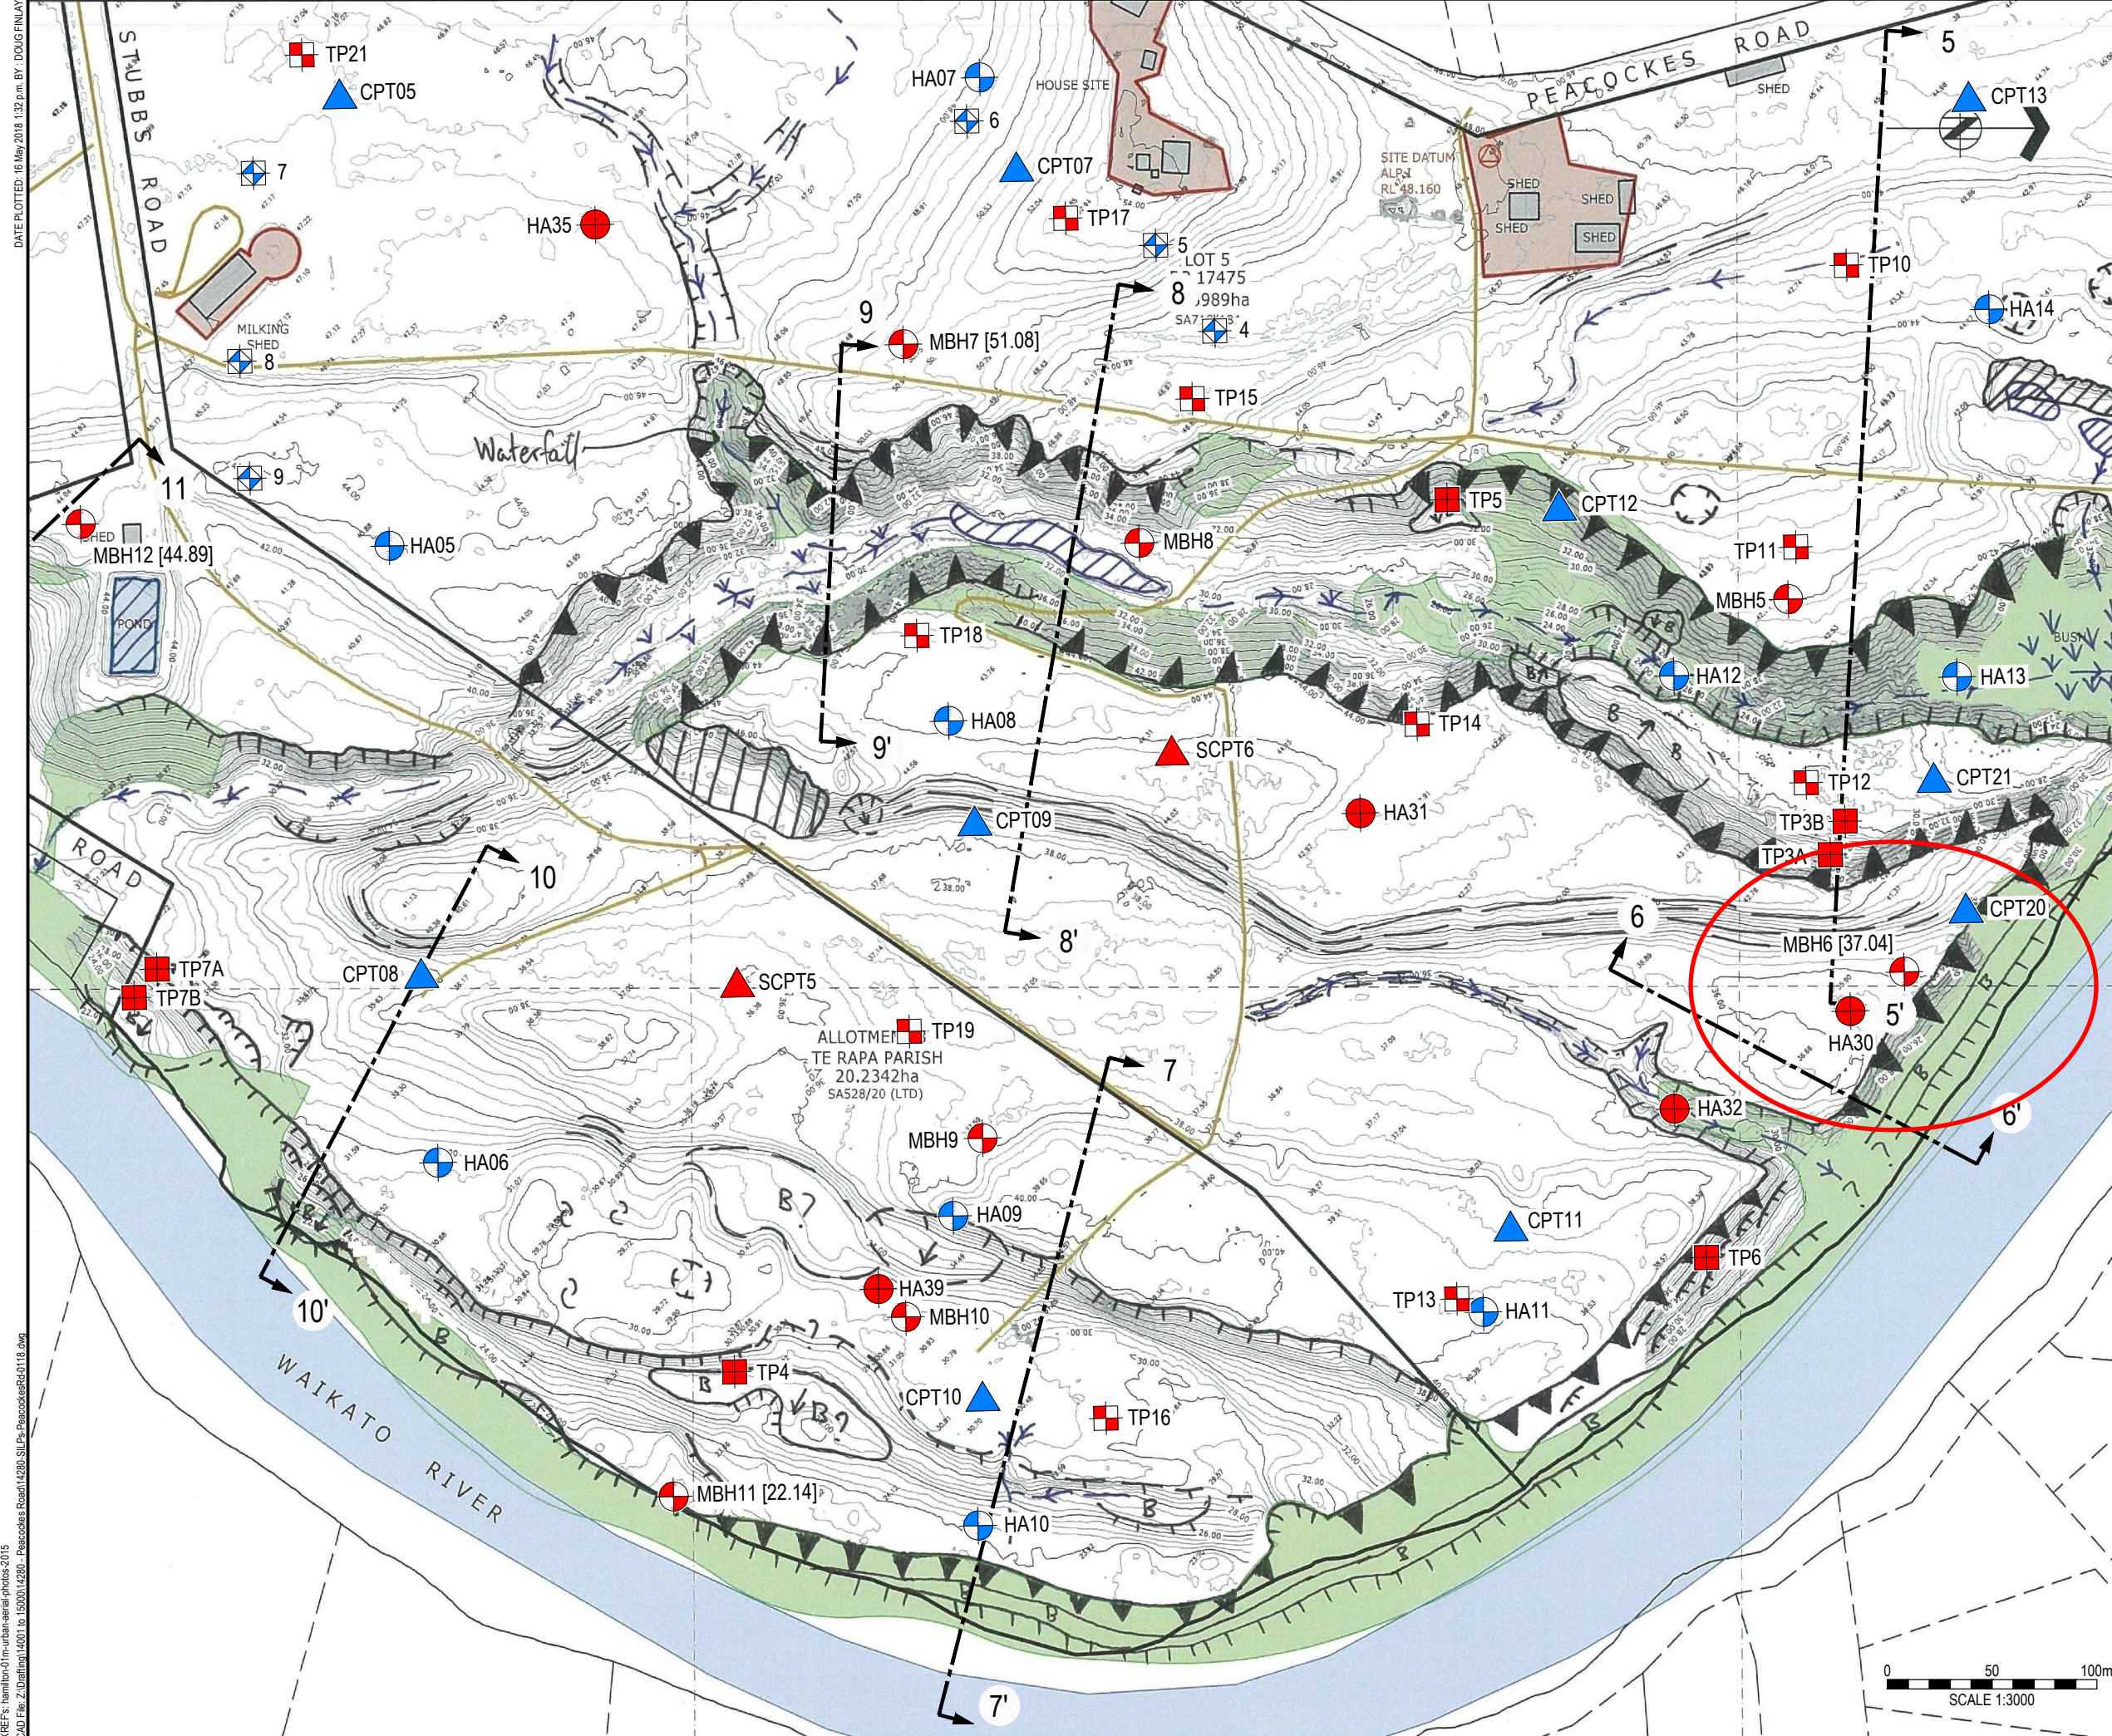

- Testing Legend**
- 1 Soakage Test (Aug 2017)
 - HA01 Hand Auger Test (Aug 2017)
 - CPT01 Cone Penetrometer Test (Aug 2017)
 - MBH1 [21.56] Machine Borehole Test [with level] (Dec 2017)
 - SCPT1 Seismic Cone Penetrometer Test (Dec 2017)
 - TP1 AWA Test Pits (Dec 2017)
 - TP1 ENGEO Test Pits (Dec 2017)
 - HA21 ENGEO Hand Auger Test (Dec 2017)




Auckland Office
6 Antares Place, Rosedale, North Shore City 0632, Auckland
Tel: 09 972 2205, www.enggeo.co.nz

Rev	Date	Description	Drwn	Chkd
3	16.5.18	Updated client & project details.	DF	PF
2	29.3.18	Cross section location updates.	DF	MM
1	30.01.18	MBH location updates.	DF	PF

SITE INVESTIGATION LOCATION PLAN - MAP B

Base drawing source: H&G drawing 141842-SS04A.

Client: WESTON LEA LIMITED			Appendix No:
Project: AMBERFIELD SUBDIVISION HAMILTON	Designed: PF	1.2	Size: A3
	Drawn: DF		
	Checked: -		
	Date: 16.01.18		
Project No: 14280.000.000	Scale: 1:3000	Rev: 3	

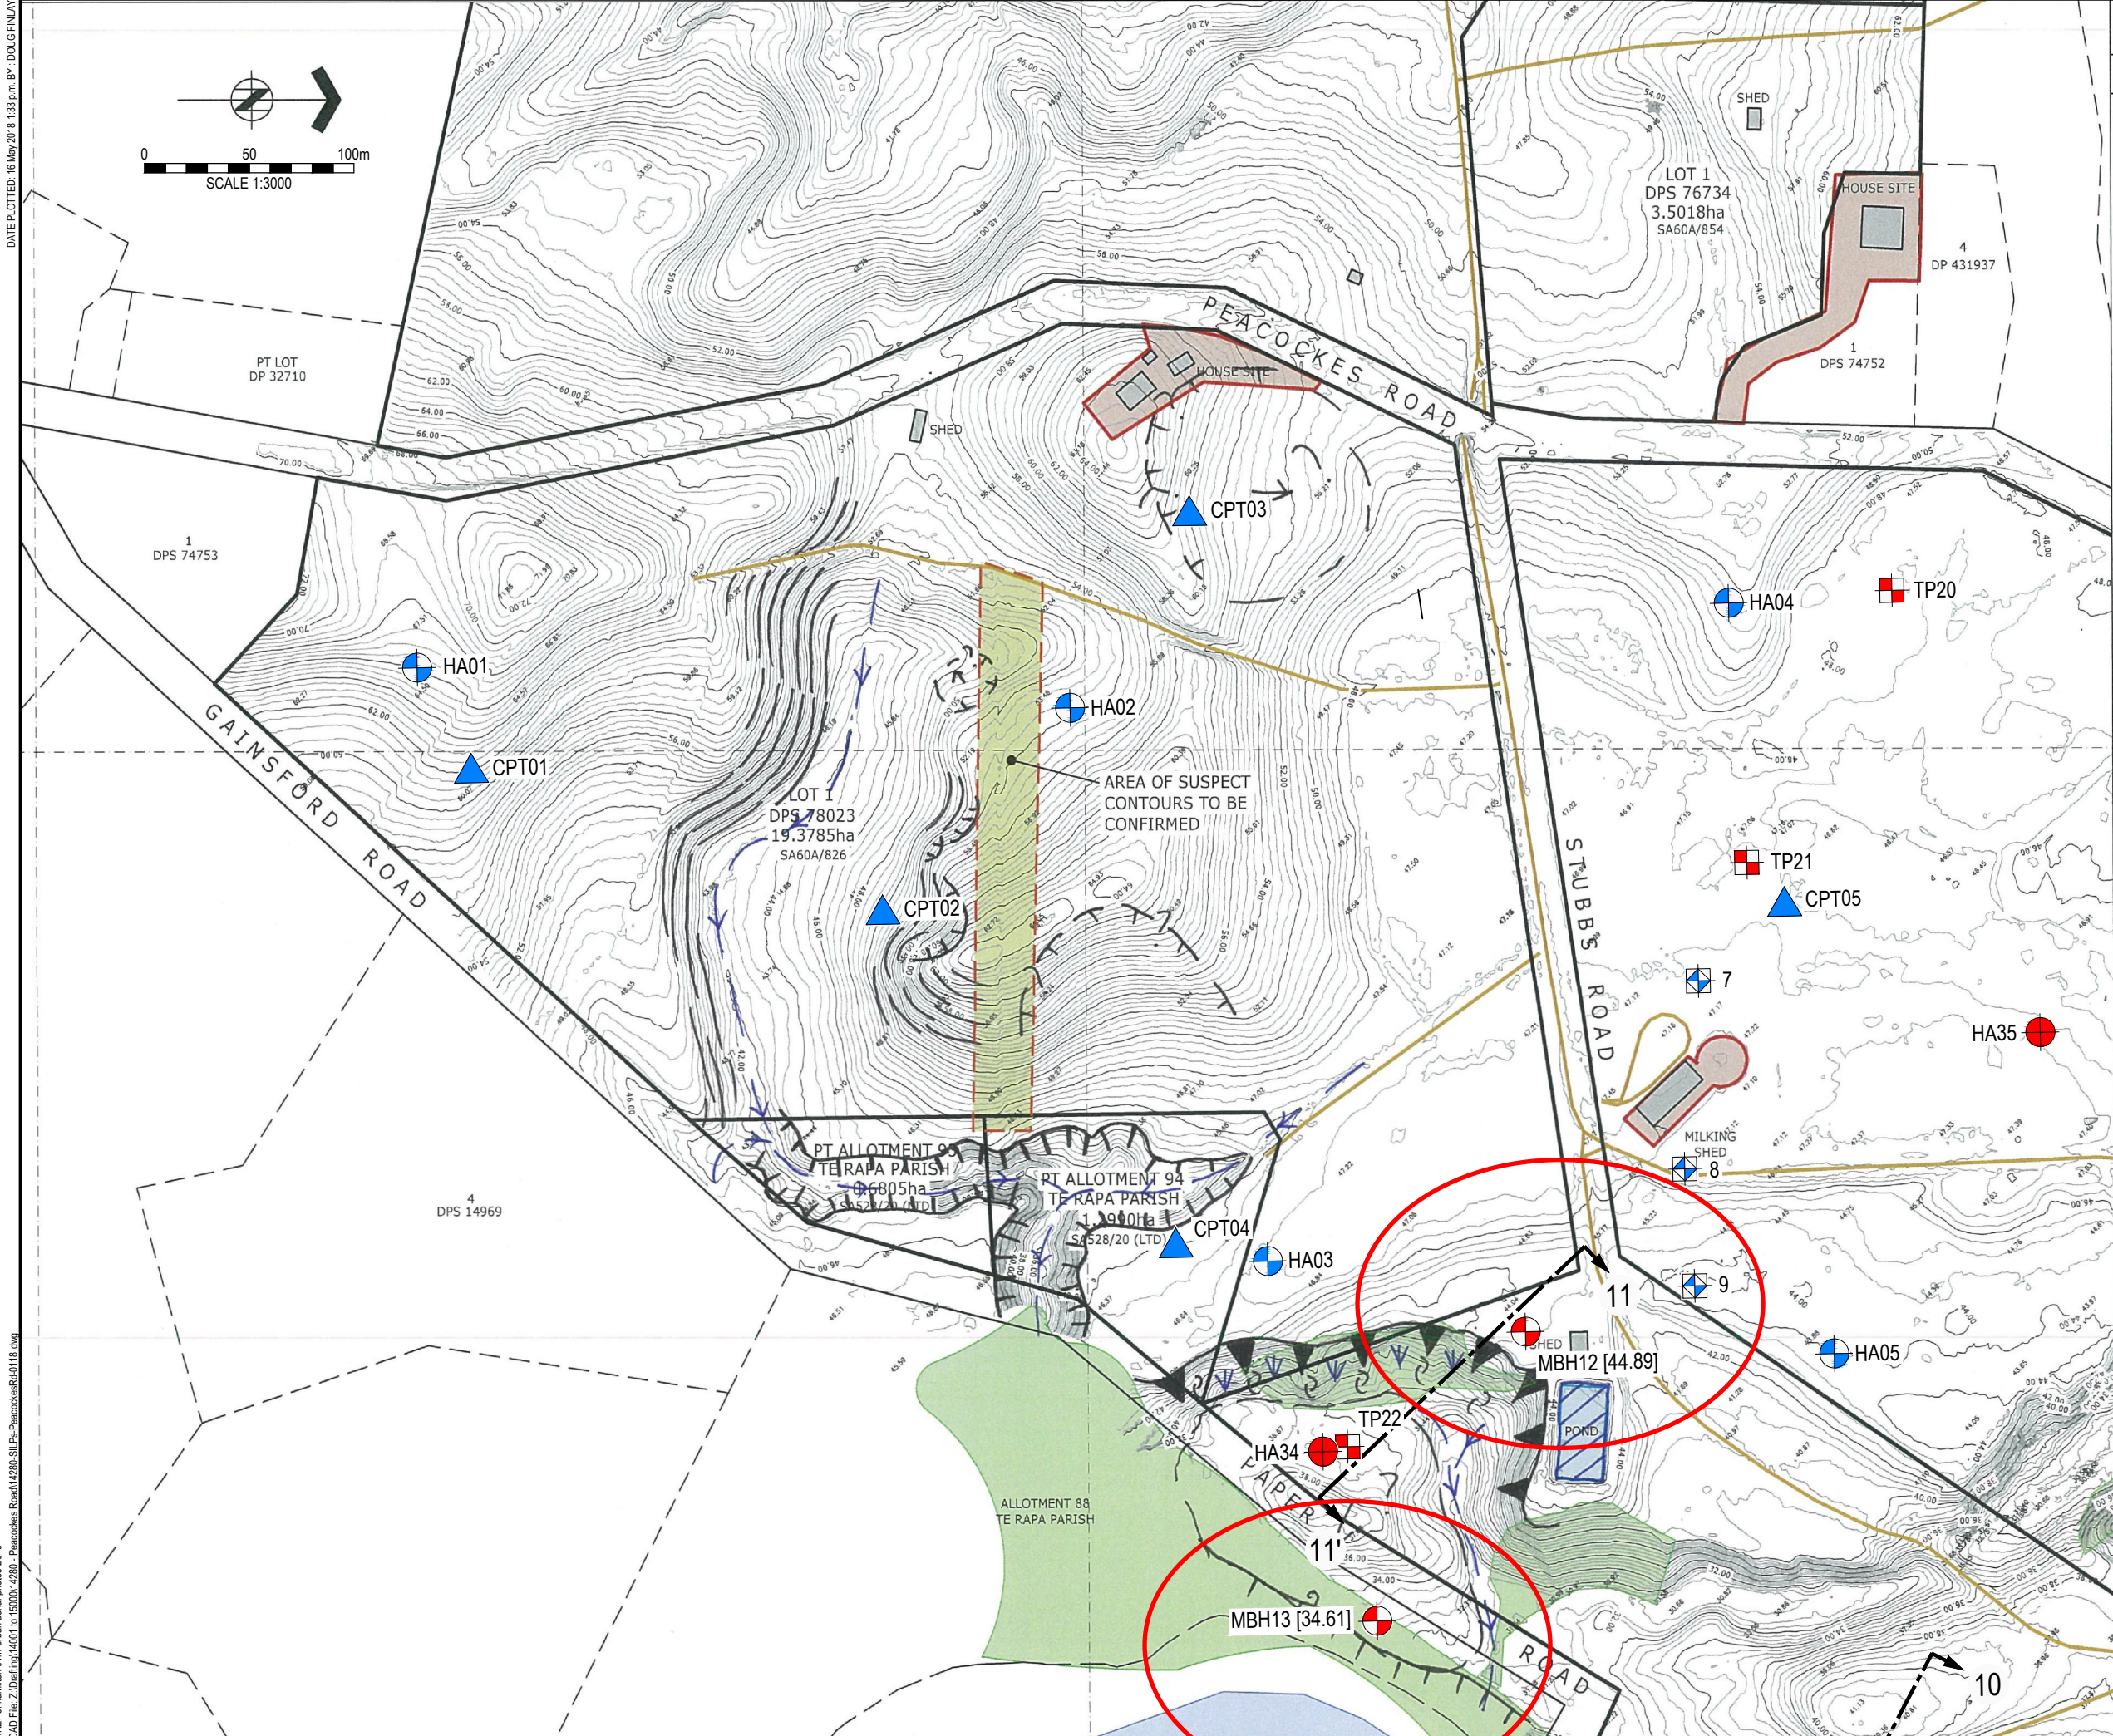

- Testing Legend**
- 1 Soakage Test (Aug 2017)
 - HA01 Hand Auger Test (Aug 2017)
 - CPT01 Cone Penetrometer Test (Aug 2017)
 - MBH1 [21.56] Machine Borehole Test [with level] (Dec 2017)
 - SCPT1 Seismic Cone Penetrometer Test (Dec 2017)
 - TP1 AWA Test Pits (Dec 2017)
 - TP1 ENGEO Test Pits (Dec 2017)
 - HA21 ENGEO Hand Auger Test (Dec 2017)





Auckland Office
6 Antares Place, Rosedale, North Shore City 0632, Auckland
Tel: 09 972 2205, www.engeo.co.nz

Rev	Date	Description	Drwn	Chkd
3	16.5.18	Updated client & project details.	DF	PF
2	29.3.18	Cross section location updates.	DF	MM
1	30.01.18	MBH location updates.	DF	PF



SITE INVESTIGATION LOCATION PLAN - MAP C

Base drawing source: H&G drawing 141842-SS05A.



Client: WESTON LEA LIMITED		Appendix No:	
Project: AMBERFIELD SUBDIVISION HAMILTON	Designed: PF	1.3	Size: A3
	Drawn: DF		
	Checked: -		
Project No: 14280.000.000	Date: 16.01.18	Rev:	3
	Scale: 1:3000		

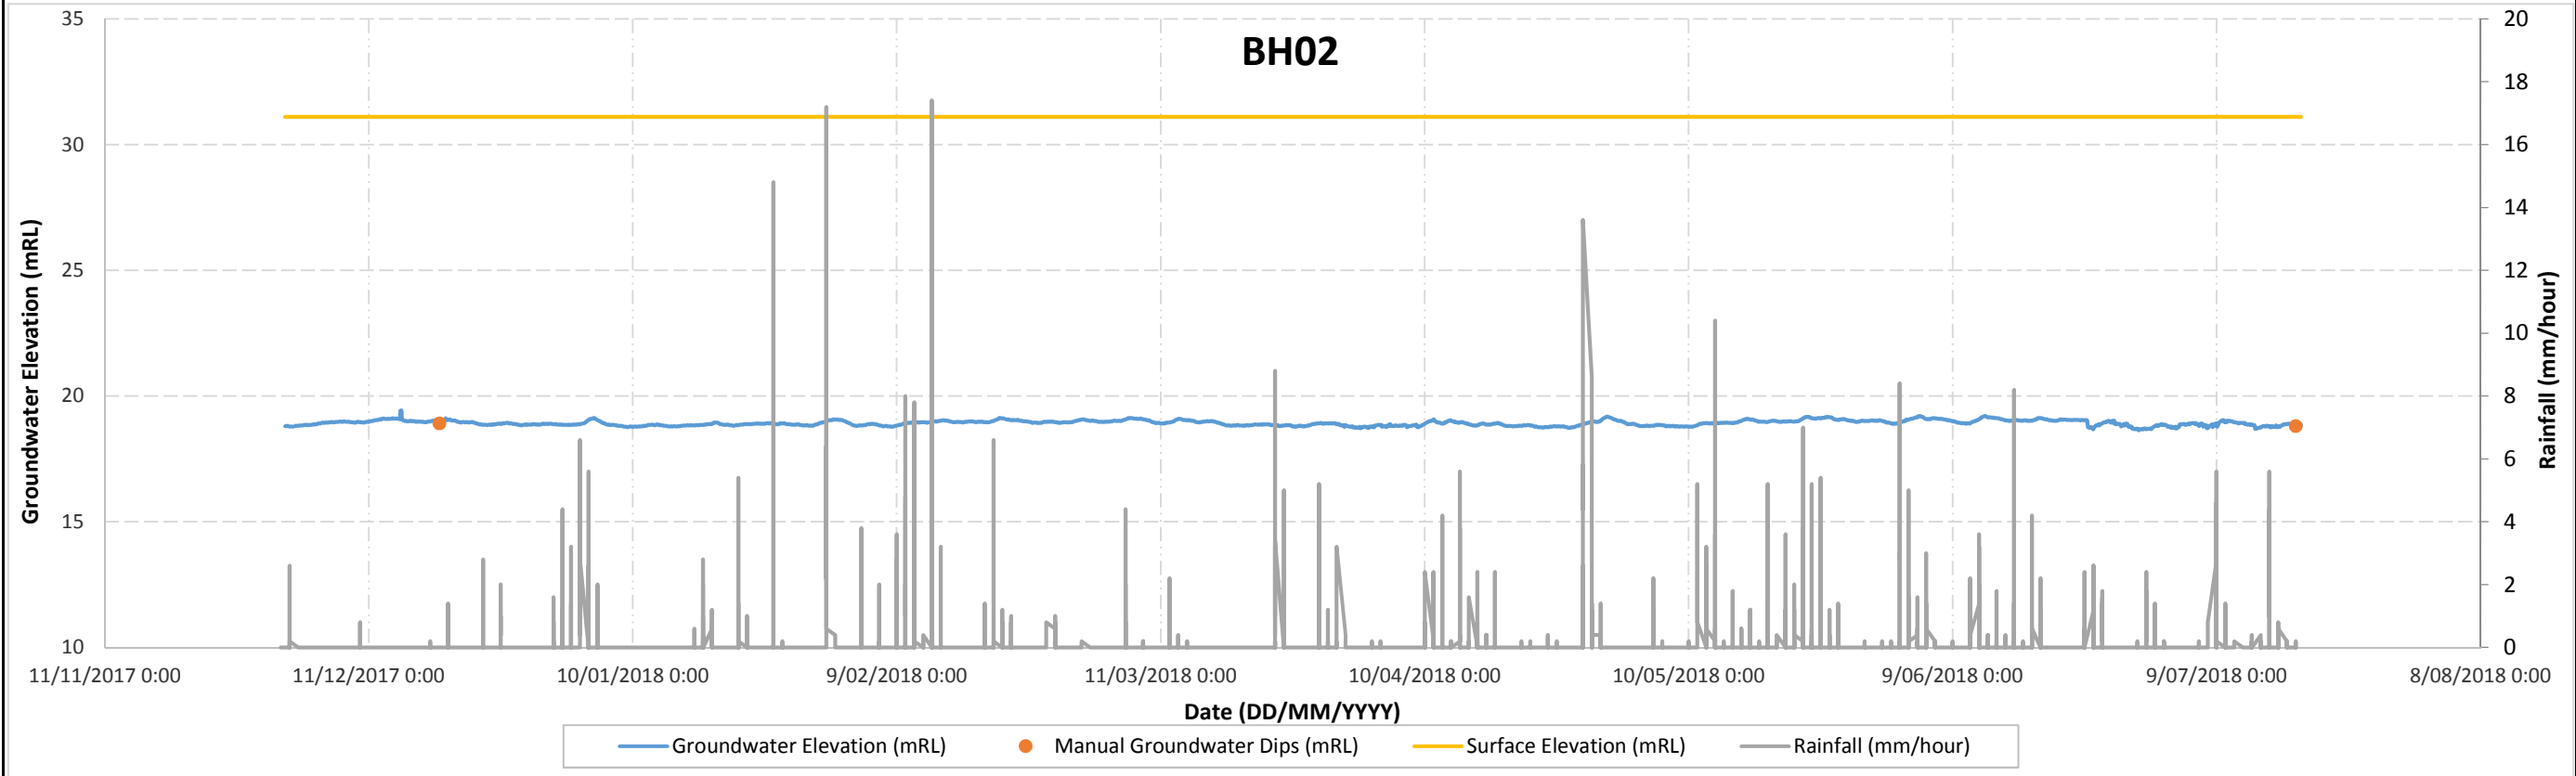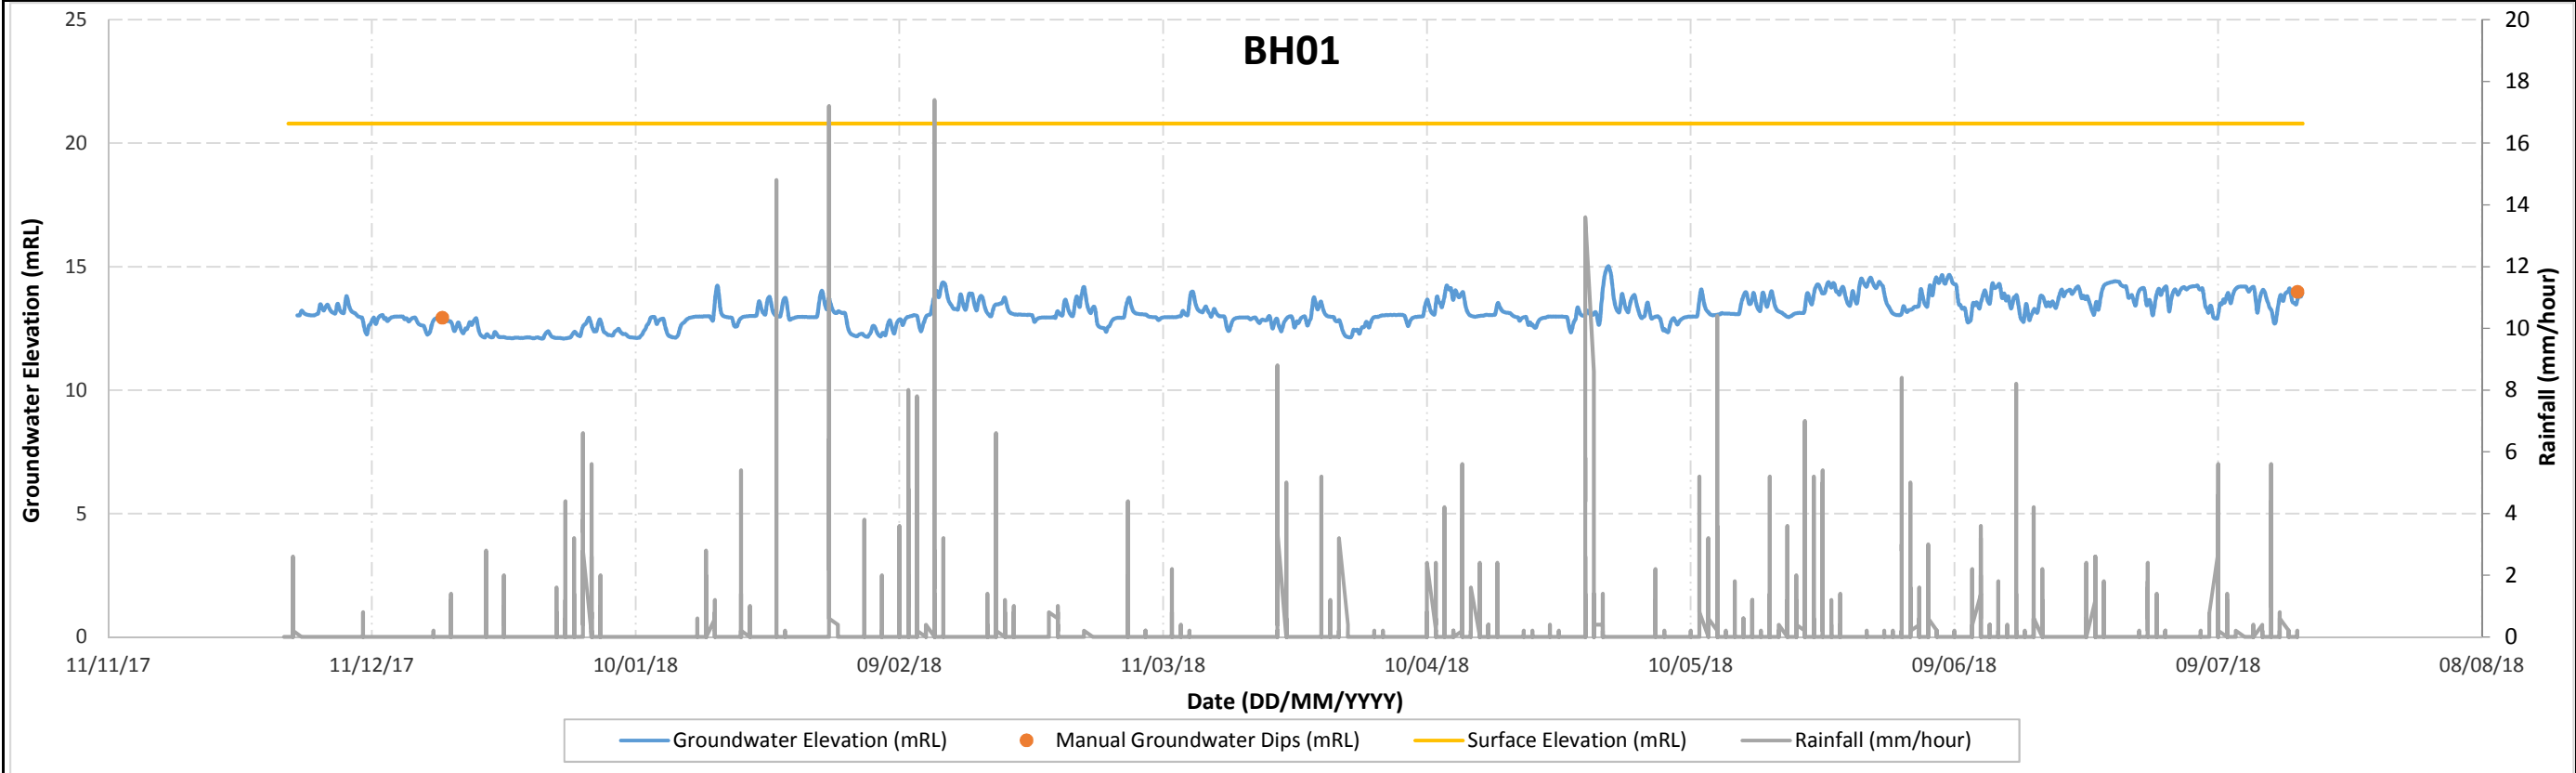

	Auckland Office 8 Greydene Place, Takapuna North Shore City, 0632 Auckland Tel: 09 972 2205	Site Address: Amberfield Subdivision Peacockes Road, Hamilton	Date	30/08/2018	Client	Weston Lea Limited
			Drawn By	NB	Project	Amberfield Subdivision
			Approved By	PF	Description	Groundwater Monitoring - Progress Report; Levels Only
			Appendix		Project No.	14280.000.000

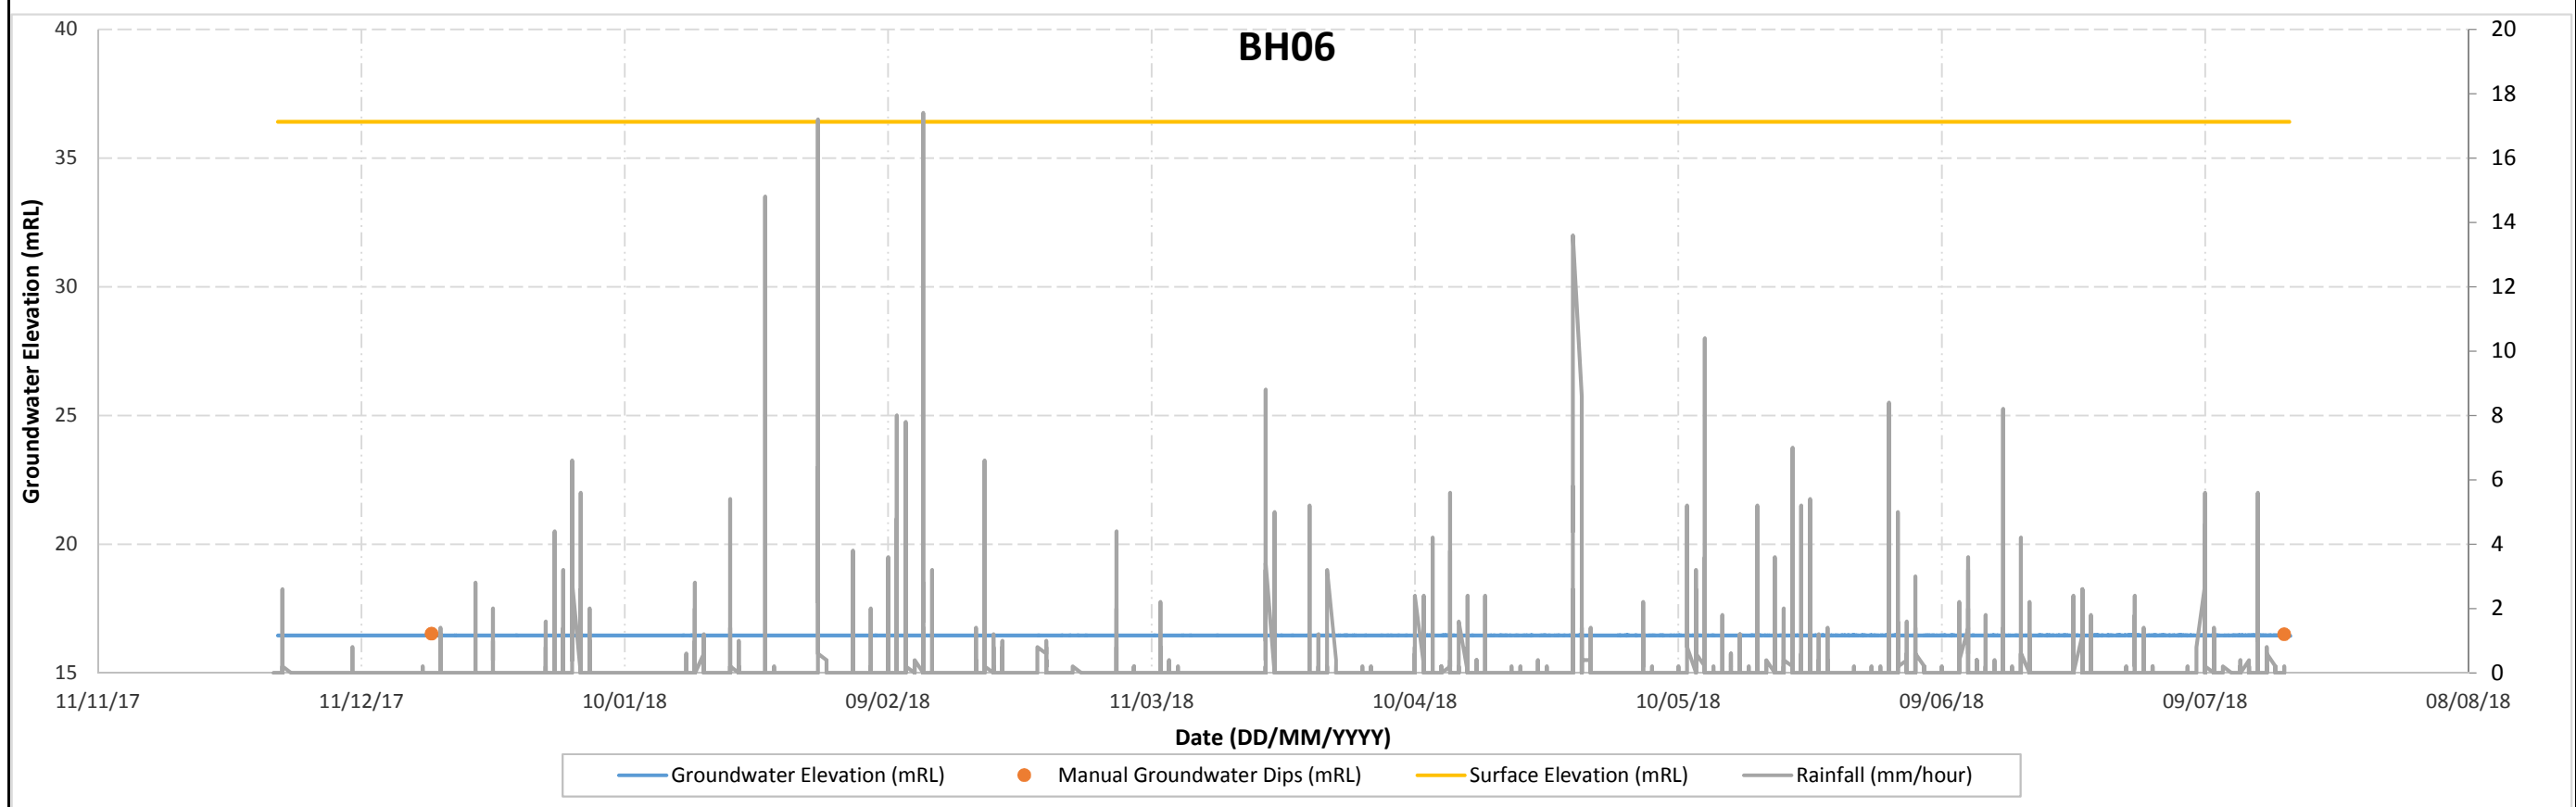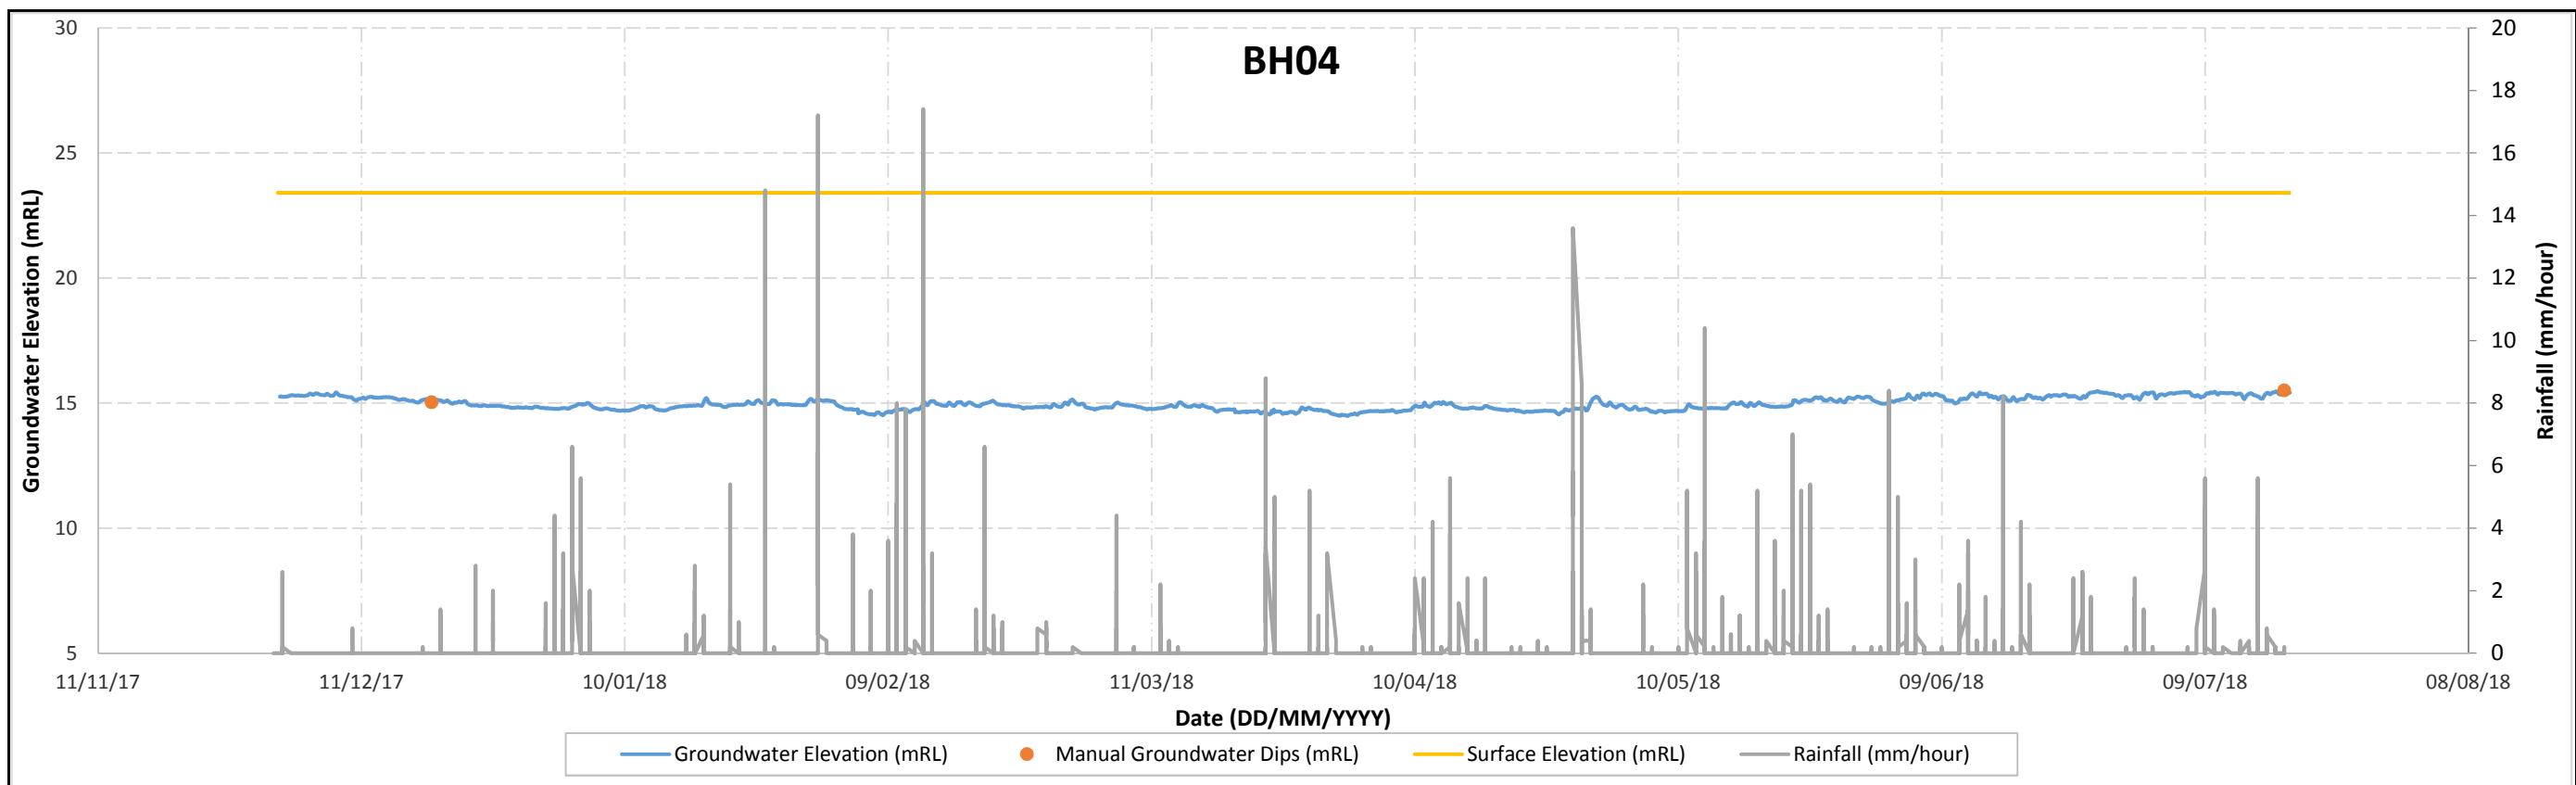

	Auckland Office 8 Greydene Place, Takapuna North Shore City, 0632 Auckland Tel: 09 972 2205	Site Address: Amberfield Subdivision Peacockes Road, Hamilton	Date	30/08/2018	Client	Weston Lea Limited
			Drawn By	NB	Project	Amberfield Subdivision
			Approved By	PF	Description	Groundwater Monitoring - Progress Report; Levels Only
			Appendix		Project No.	14280.000.000

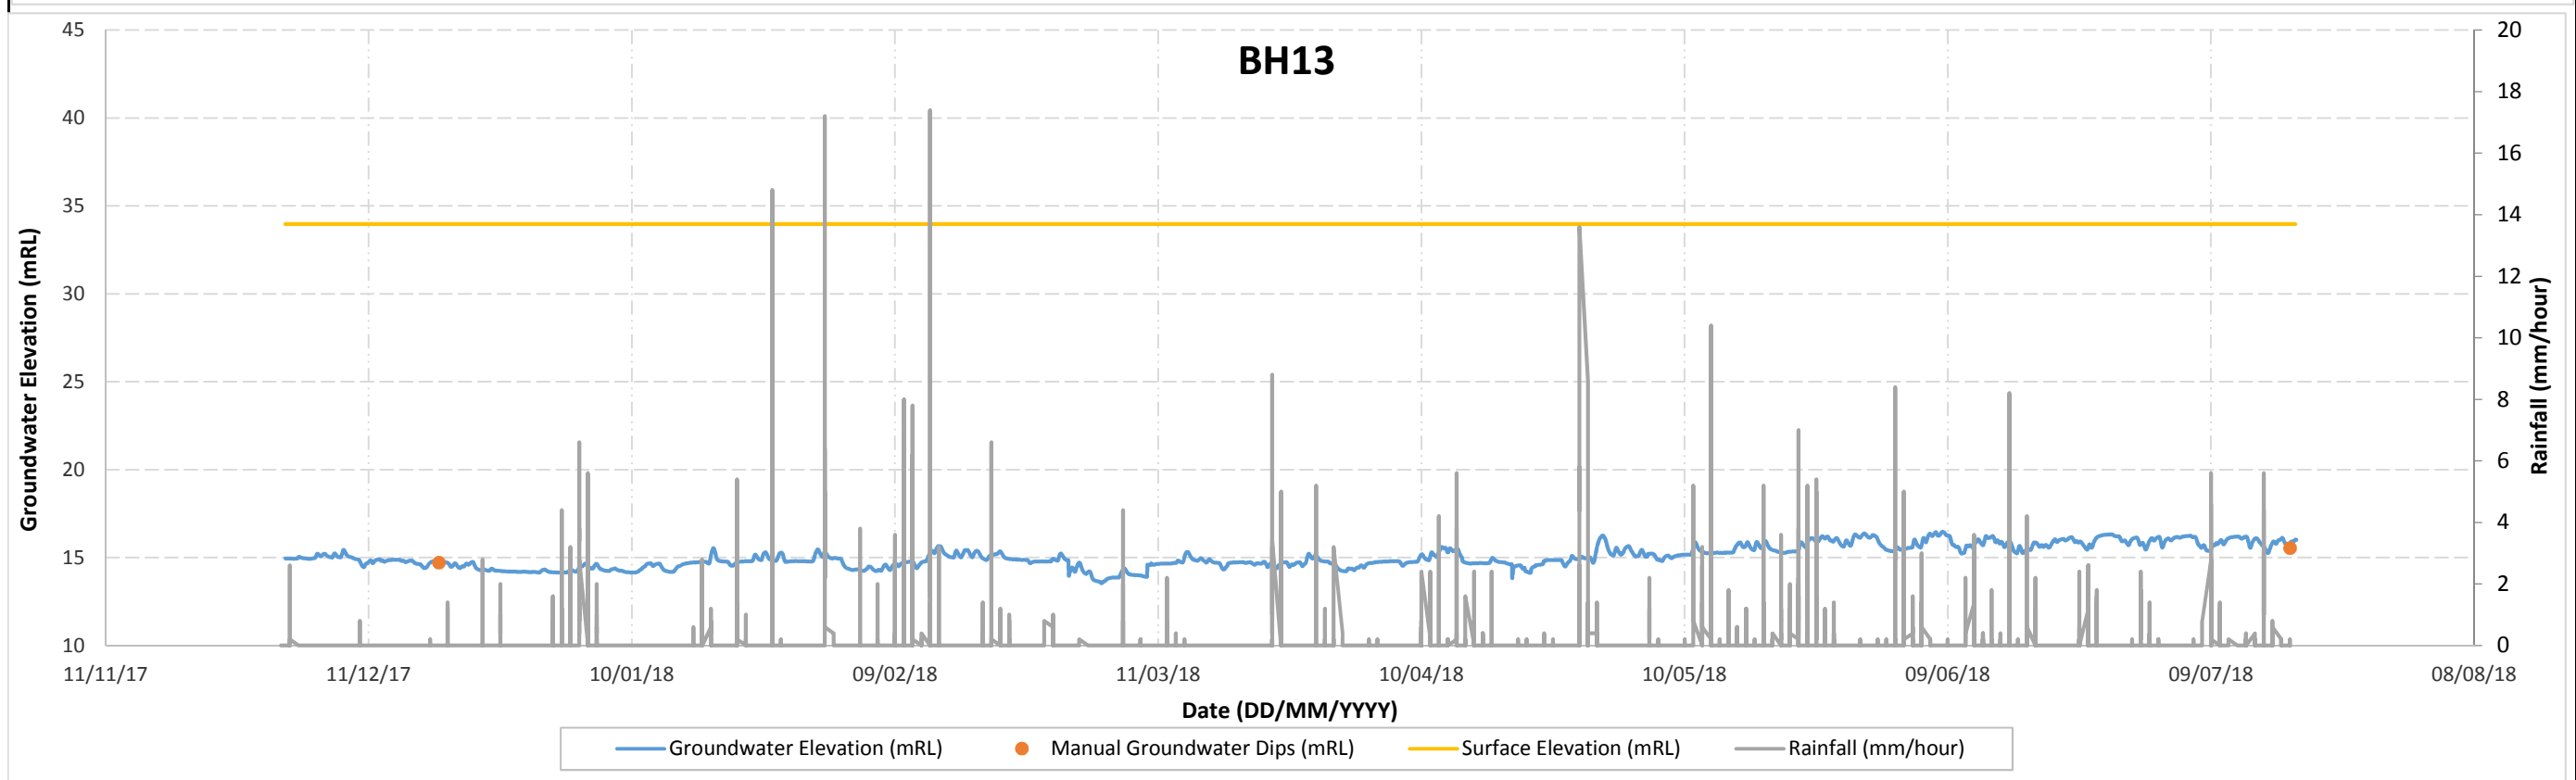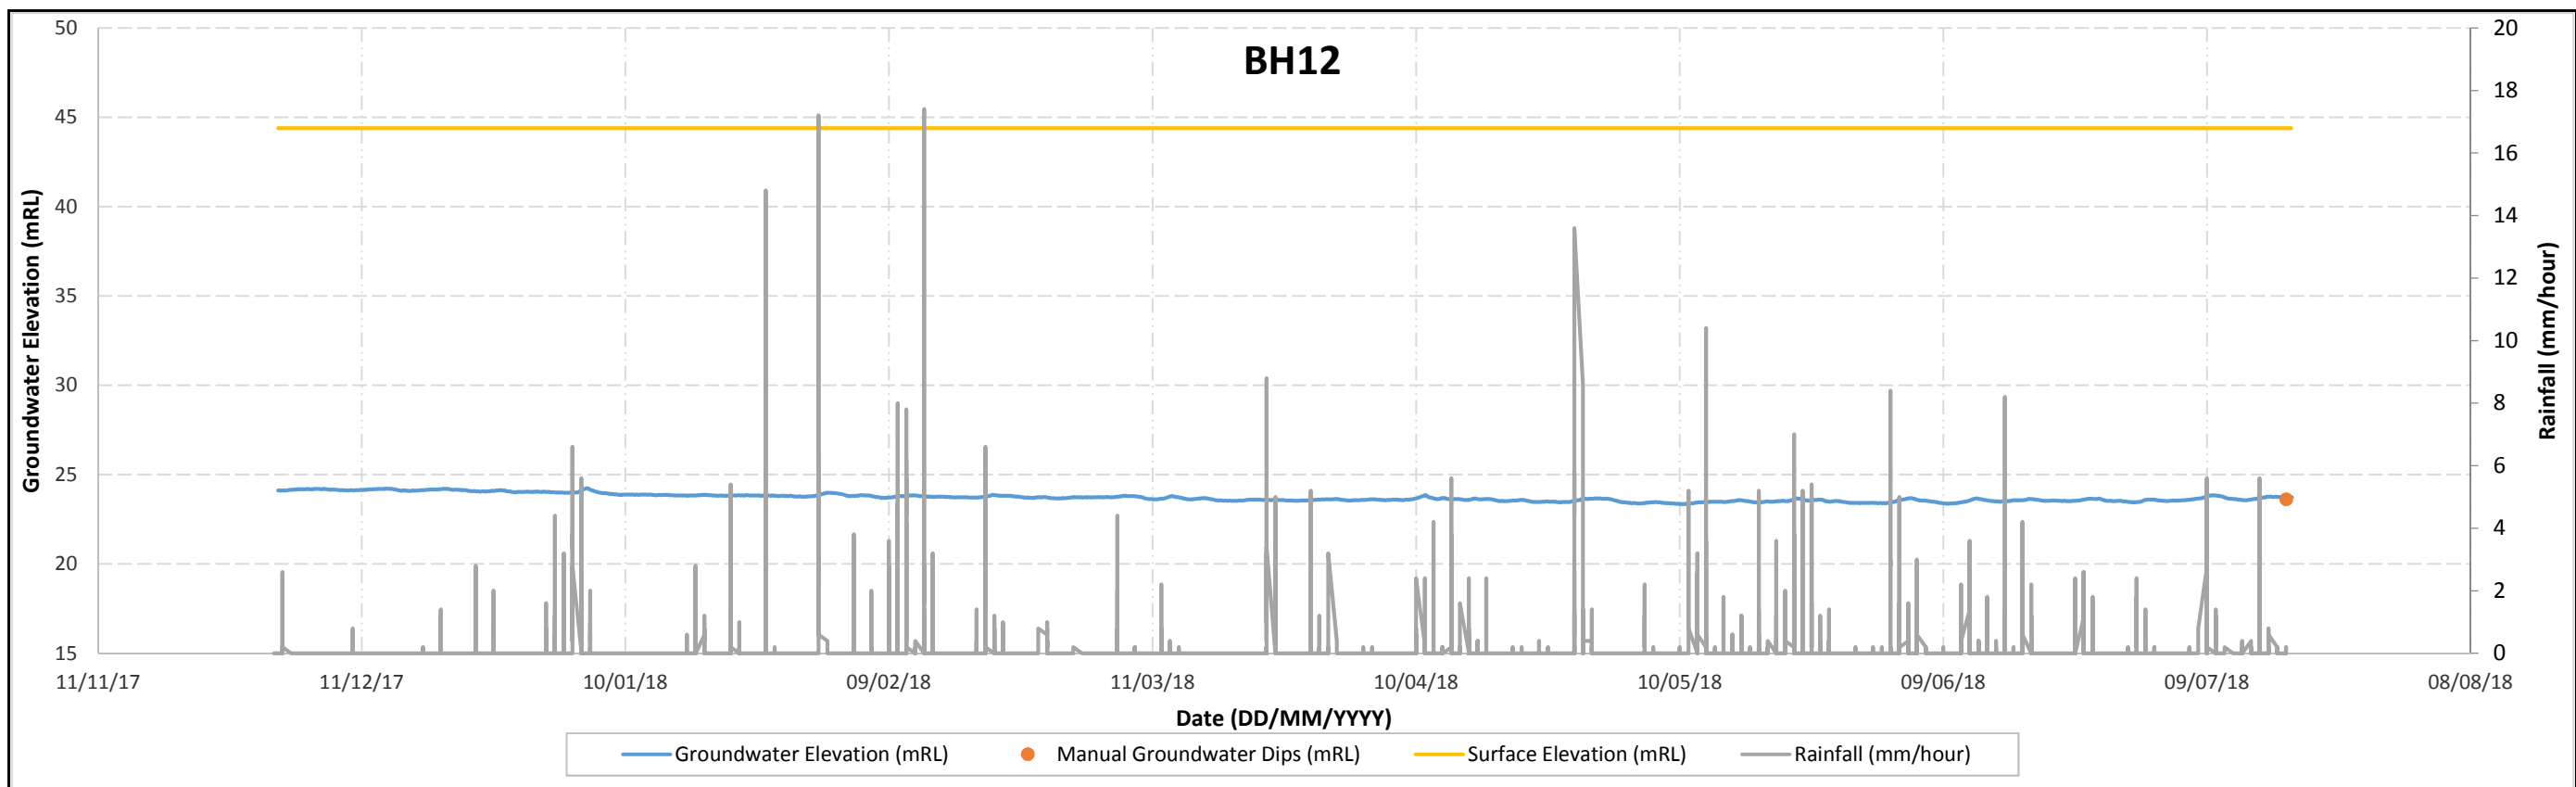

	Auckland Office 8 Greydene Place, Takapuna North Shore City, 0632 Auckland Tel: 09 972 2205	Site Address: Amberfield Subdivision Peacockes Road, Hamilton	Date	30/08/2018	Client	Weston Lea Limited
			Drawn By	NB	Project	Amberfield Subdivision
			Approved By	PF	Description	Groundwater Monitoring - Progress Report; Levels Only
			Appendix		Project No.	14280.000.000