


THIS DRAWING AND DESIGN REMAINS THE PROPERTY OF, AND MAY NOT BE REPRODUCED OR ALTERED, WITHOUT THE WRITTEN PERMISSION OF HARRISON GRIERSON CONSULTANTS LIMITED. NO LIABILITY SHALL BE ACCEPTED FOR UNAUTHORISED USE OF THIS DRAWING.


NOTES:

REFER TO PAGE 141842-1381 REV 3
FOR ORIGINAL LONGITUDINAL SECTIONS

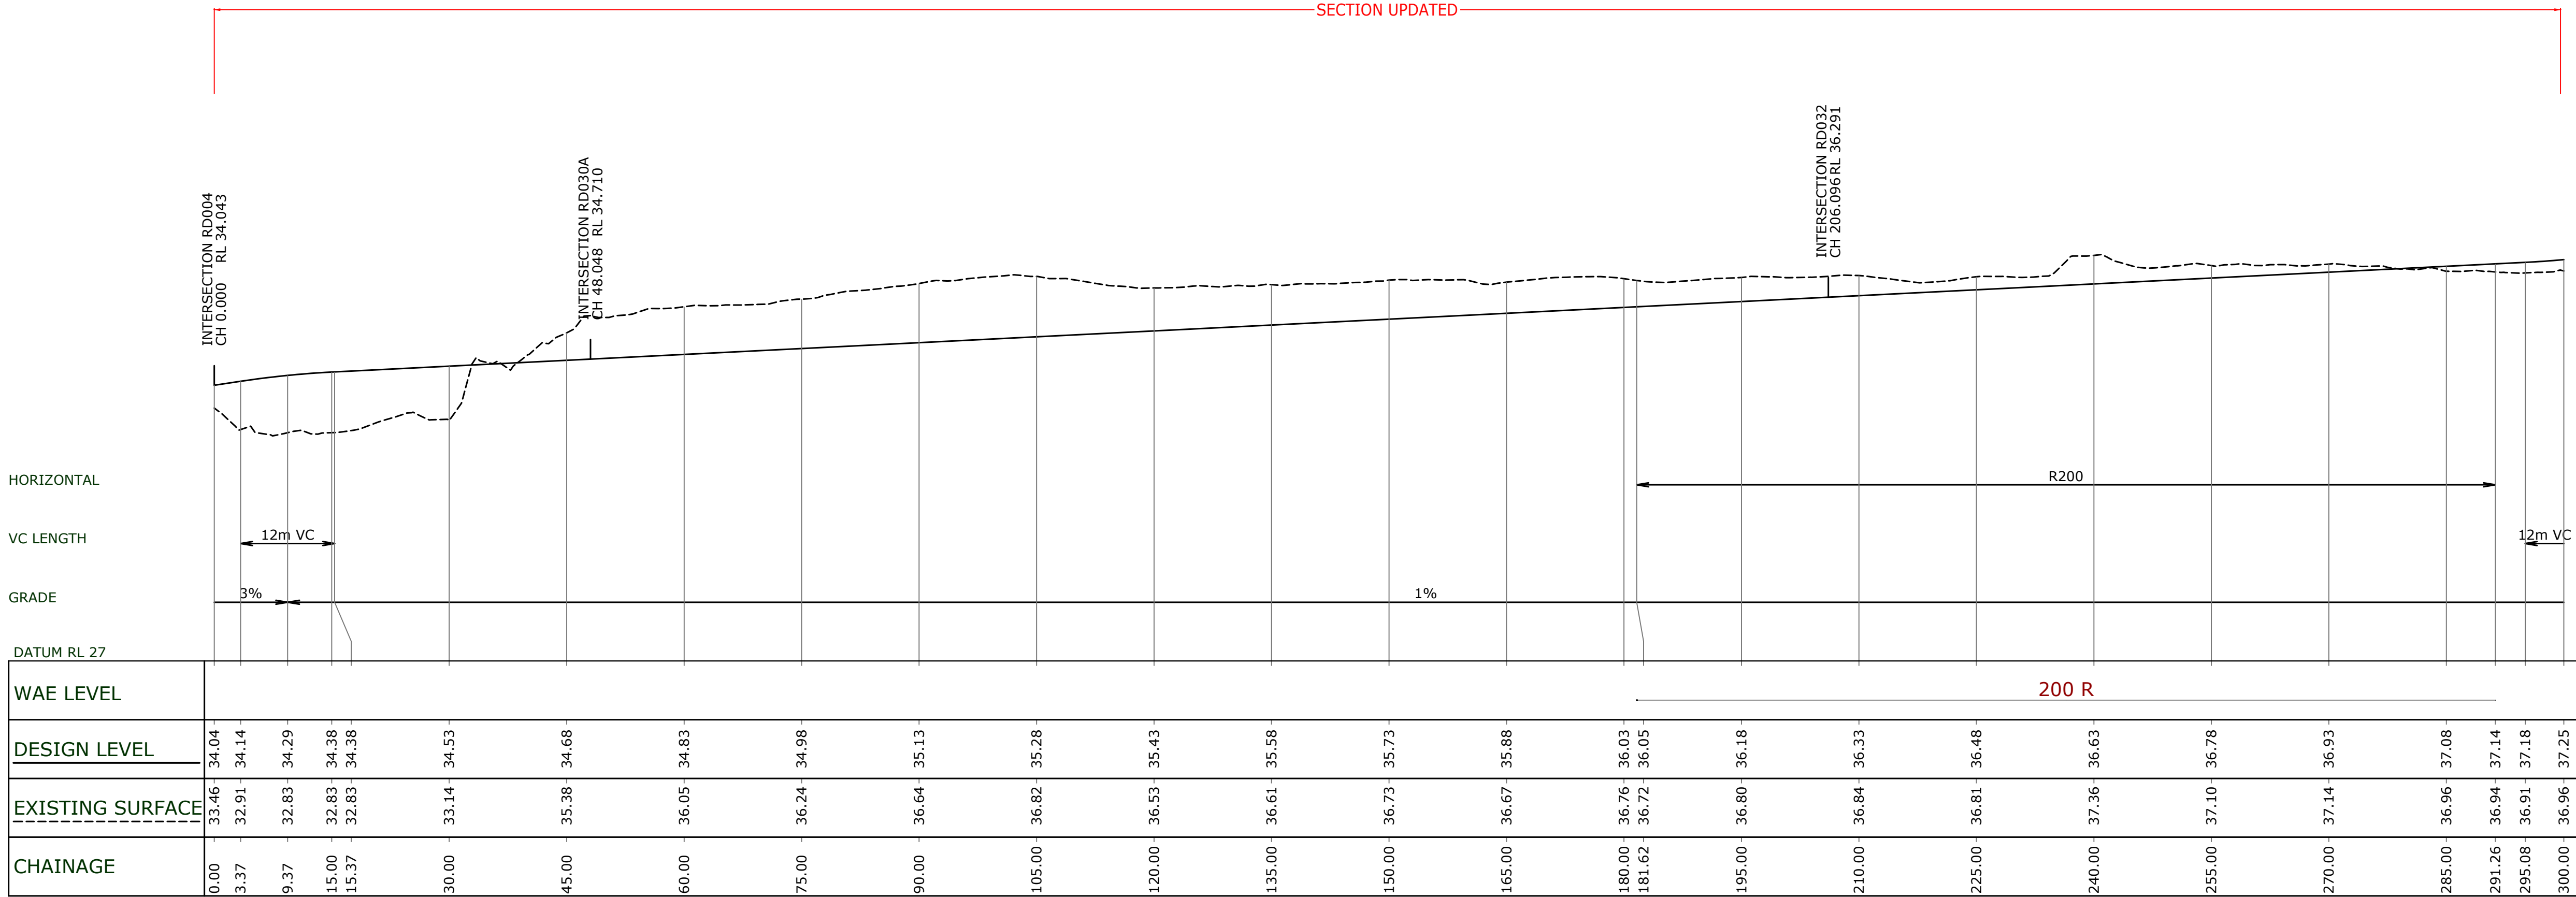

RD030 LONGITUDINAL SECTION

1:500 HORI.
1:100 VERT.

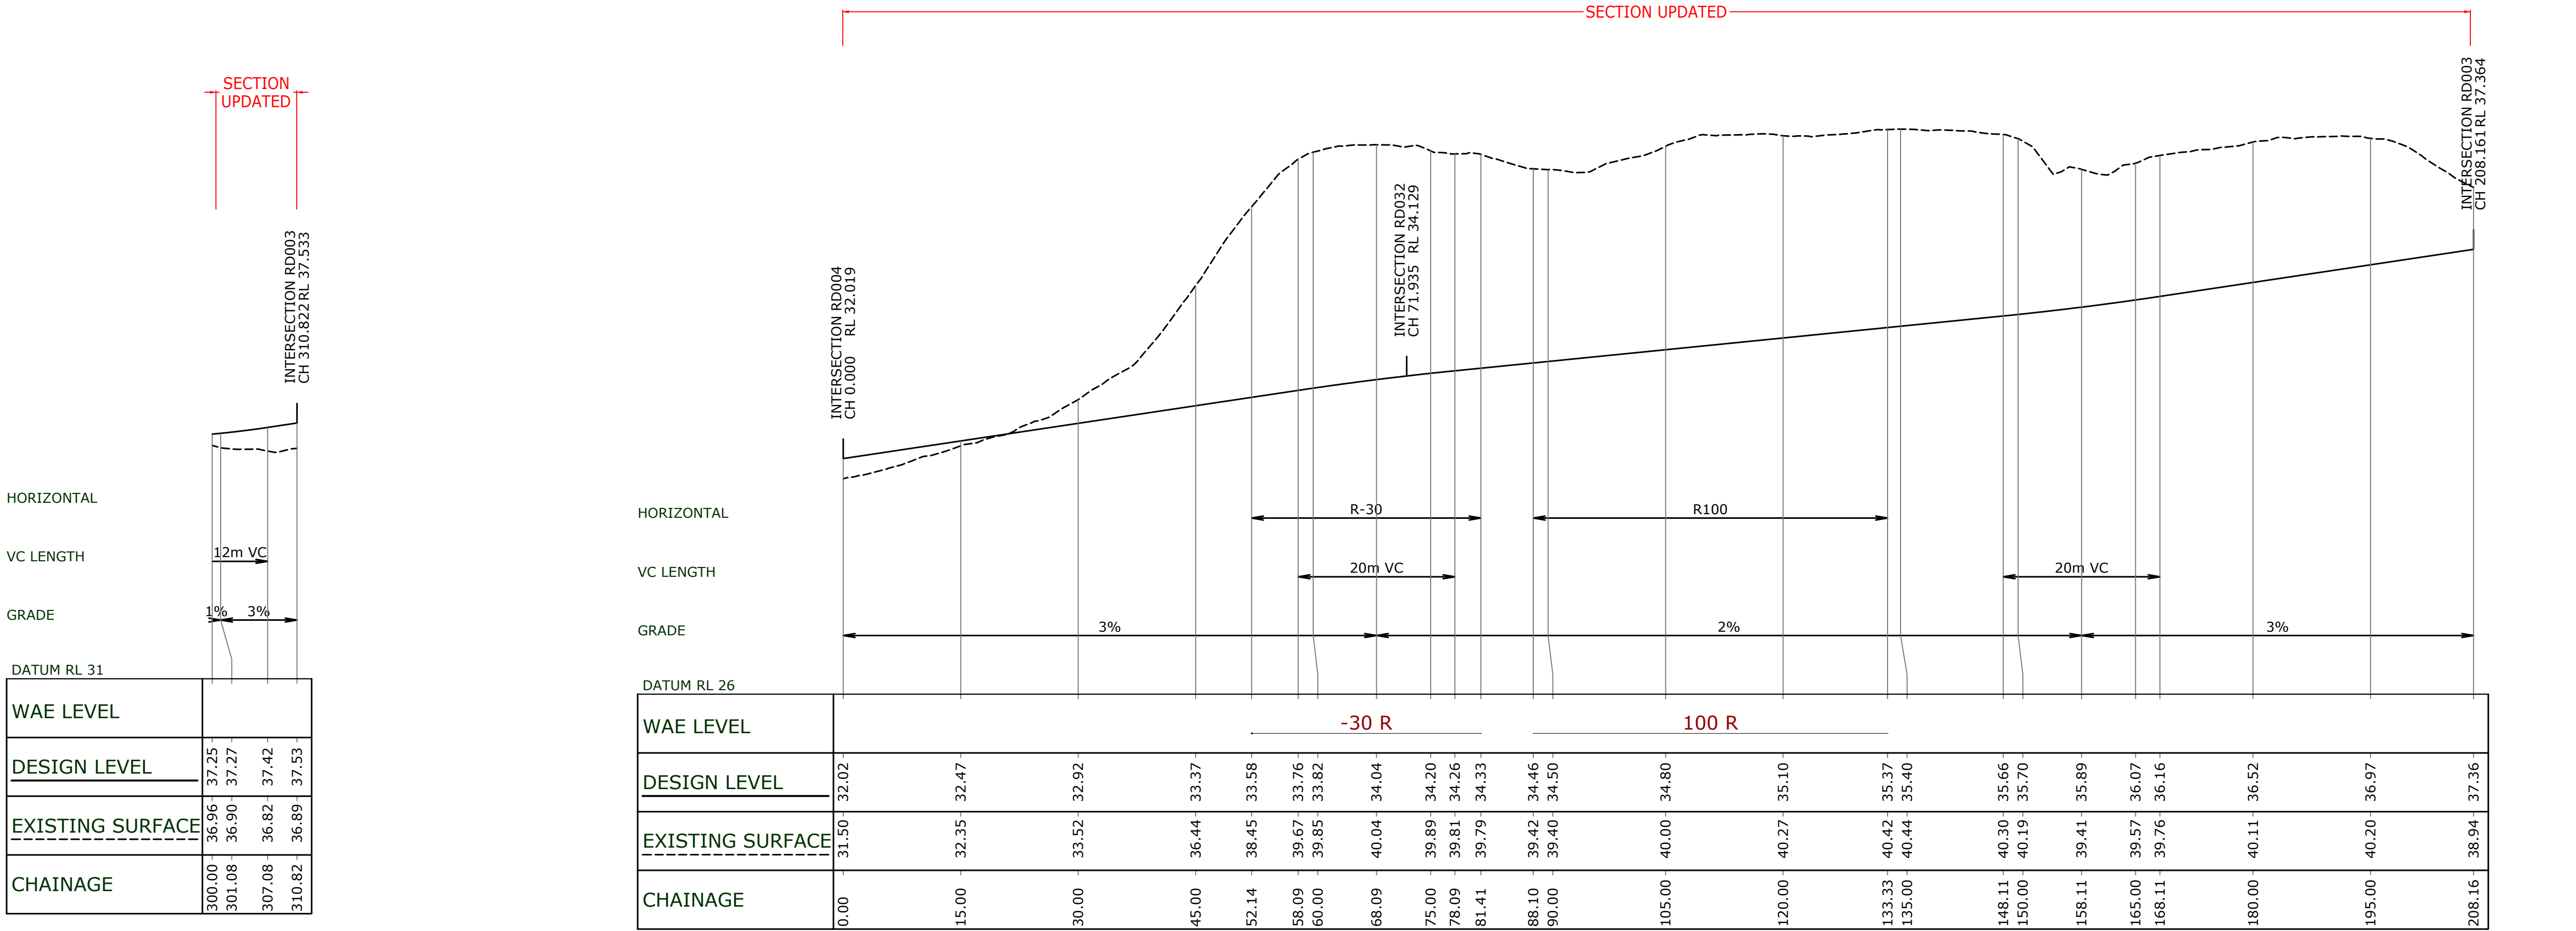

RD030 LONGITUDINAL SECTION

1:500 HORI.
1:100 VERT.

RD031 LONGITUDINAL SECTION

1:500 HORI.
1:100 VERT.

1	FOR INFORMATION	KRW	21.07.18
REF	REVISIONS	BY	DATE

PROJECT:

WESTON LEA LTD
AMBERFIELD
PEACOCKE RD HAMILTON

TITLE:

ALTERNATIVE ROAD GRADING
LONGITUDINAL SECTIONS
SHEET 5 OF 6

ORIGINATOR:	DATE:	SIGNED:	PLOT BY:
SWK	19.07.18		AJP
DRAWN:	DATE:	SIGNED:	PLOT DATE:
AJP	19.07.18		20.07.18
CHECKED:	DATE:	SIGNED:	SURVEY BY:
KRW	23.07.18		
APPROVED:	DATE:	SIGNED:	SURVEY DATE:
KRW	23.07.18		

ISSUE STATUS:			FOR INFORMATION
PROJECT No:	SCALES:		A1
9820-141842-01	1:500H 1:100V - A1 1:1000H 1:200V - A3		
DRAWING No:			REV
			1
141842-SK269			

DRAFT ONLY