


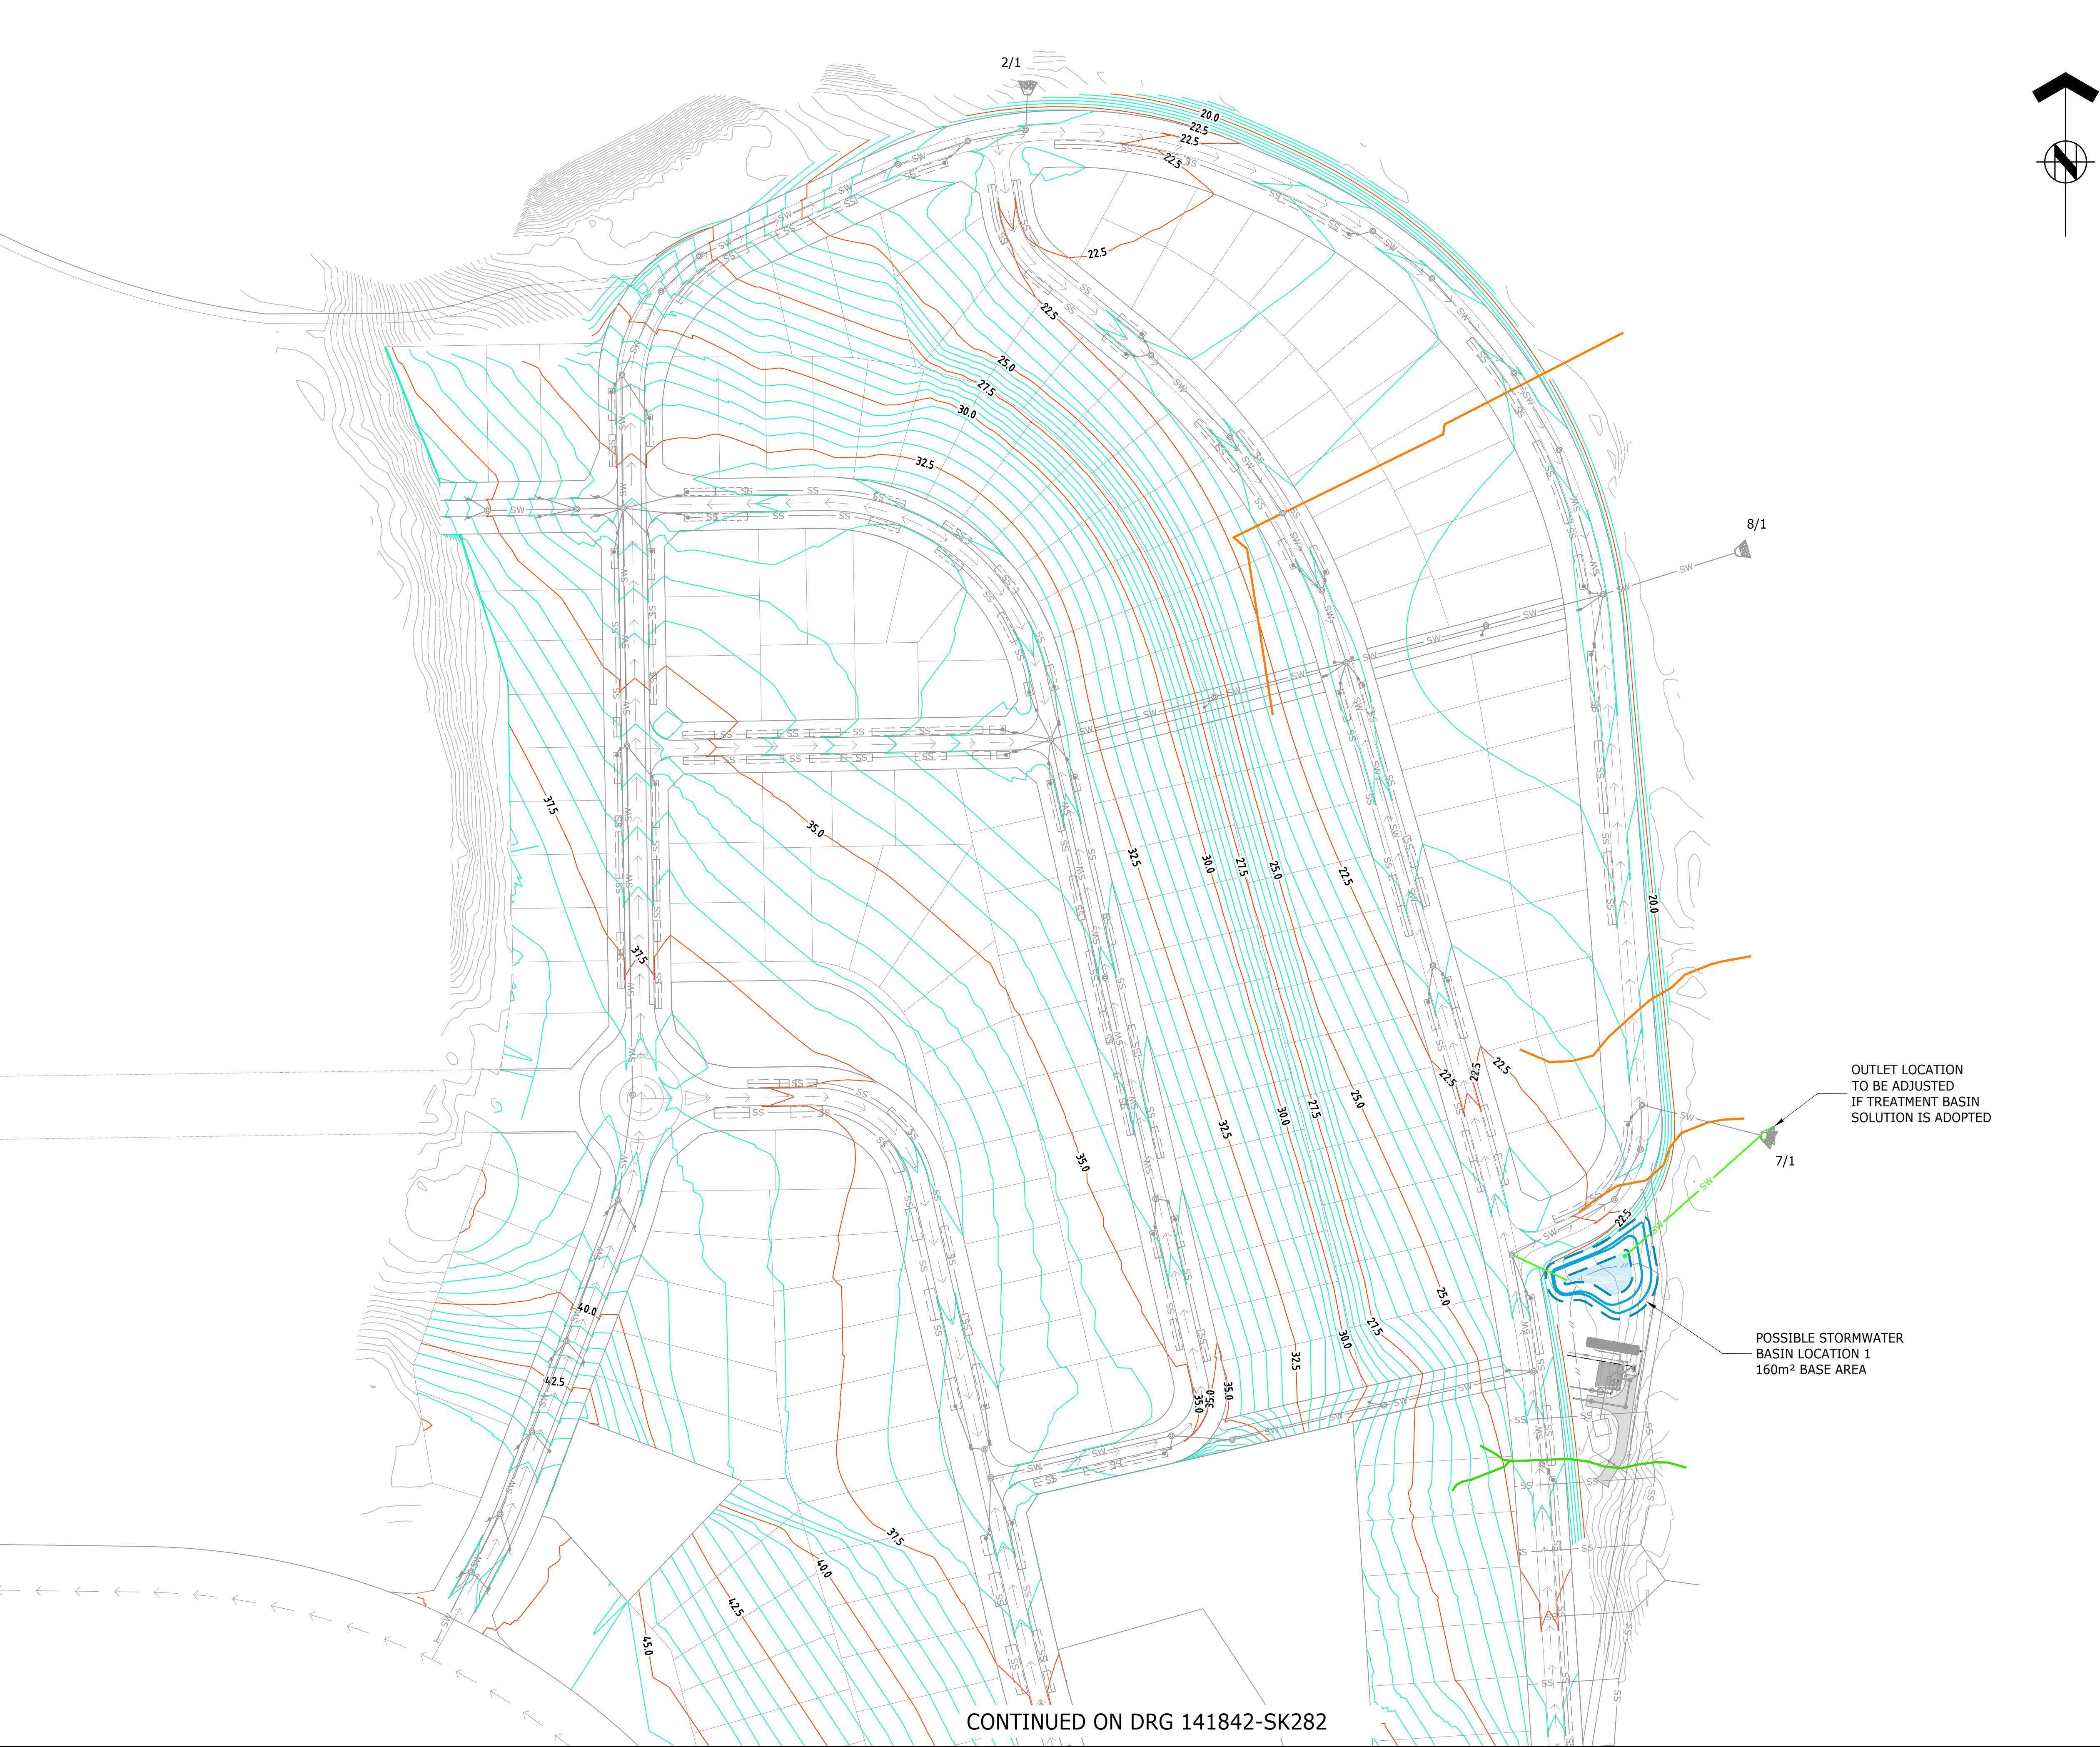

CONTINUED ON DRG 141842-SK282



ASSOCIATION OF CONSULTING
ENGINEERS NEW ZEALAND

ISO 9001
QUALITY
ASSURED

THIS DRAWING AND DESIGN REMAINS THE PROPERTY OF, AND MAY NOT BE REPRODUCED OR ALTERED, WITHOUT THE WRITTEN PERMISSION OF HARRISON GRIERSON CONSULTANTS LIMITED. NO LIABILITY SHALL BE ACCEPTED FOR UNAUTHORISED USE OF THIS DRAWING.

NOTES:

1. LOCATION OF POSSIBLE BASINS IS INDICATIVE AND TO BE CONFIRMED AT DETAILED DESIGN STAGE.

LEGEND

- ASSUMED BATTER/BASE OF BASIN
- POSSIBLE STORMWATER BASIN LOCATION
- EPHEMERAL WATERCOURSE
- INTERMITTENT WATERCOURSE
- PERMANENT WATERCOURSE
- SW POSSIBLE RELOCATED SW PIPE
- PROPOSED SCRUFFY DOME



AUCKLAND OFFICE
DILWORTH HOUSE 71 GREAT SOUTH ROAD
NEWMARKET AUCKLAND 1051
T +64 9 917 5000
W www.harrisongrierson.com

3	s92 RESPONSES	AJP	17.08.18
2	PONDS MOVED/ADDED/REDESIGNED	AJP	03.08.18
1	FOR INFORMATION	KRW	22.07.18
REF	REVISIONS	BY	DATE

PROJECT:

WESTON LEA LTD
AMBERFIELD
PEACOCKE RD HAMILTON

TITLE:

PROPOSED STORMWATER
BASIN LOCATION PLAN
SHEET 1 OF 5

ORIGINATOR:	DATE:	SIGNED:	PLOT BY:
AJL	20.07.18		AJL
DRAWN:	DATE:	SIGNED:	PLOT DATE:
AJP	22.07.18		17.08.18
CHECKED:	DATE:	SIGNED:	SURVEY BY:
KRW	22.07.18		
APPROVED:	DATE:	SIGNED:	SURVEY DATE:
KRW	22.07.18		----

ISSUE STATUS:

FOR INFORMATION

PROJECT No:	SCALES:	A1
9820-141842-01	1:1000 - A1 1:2000 - A3	
DRAWING No:		REV
141842-SK281		3