


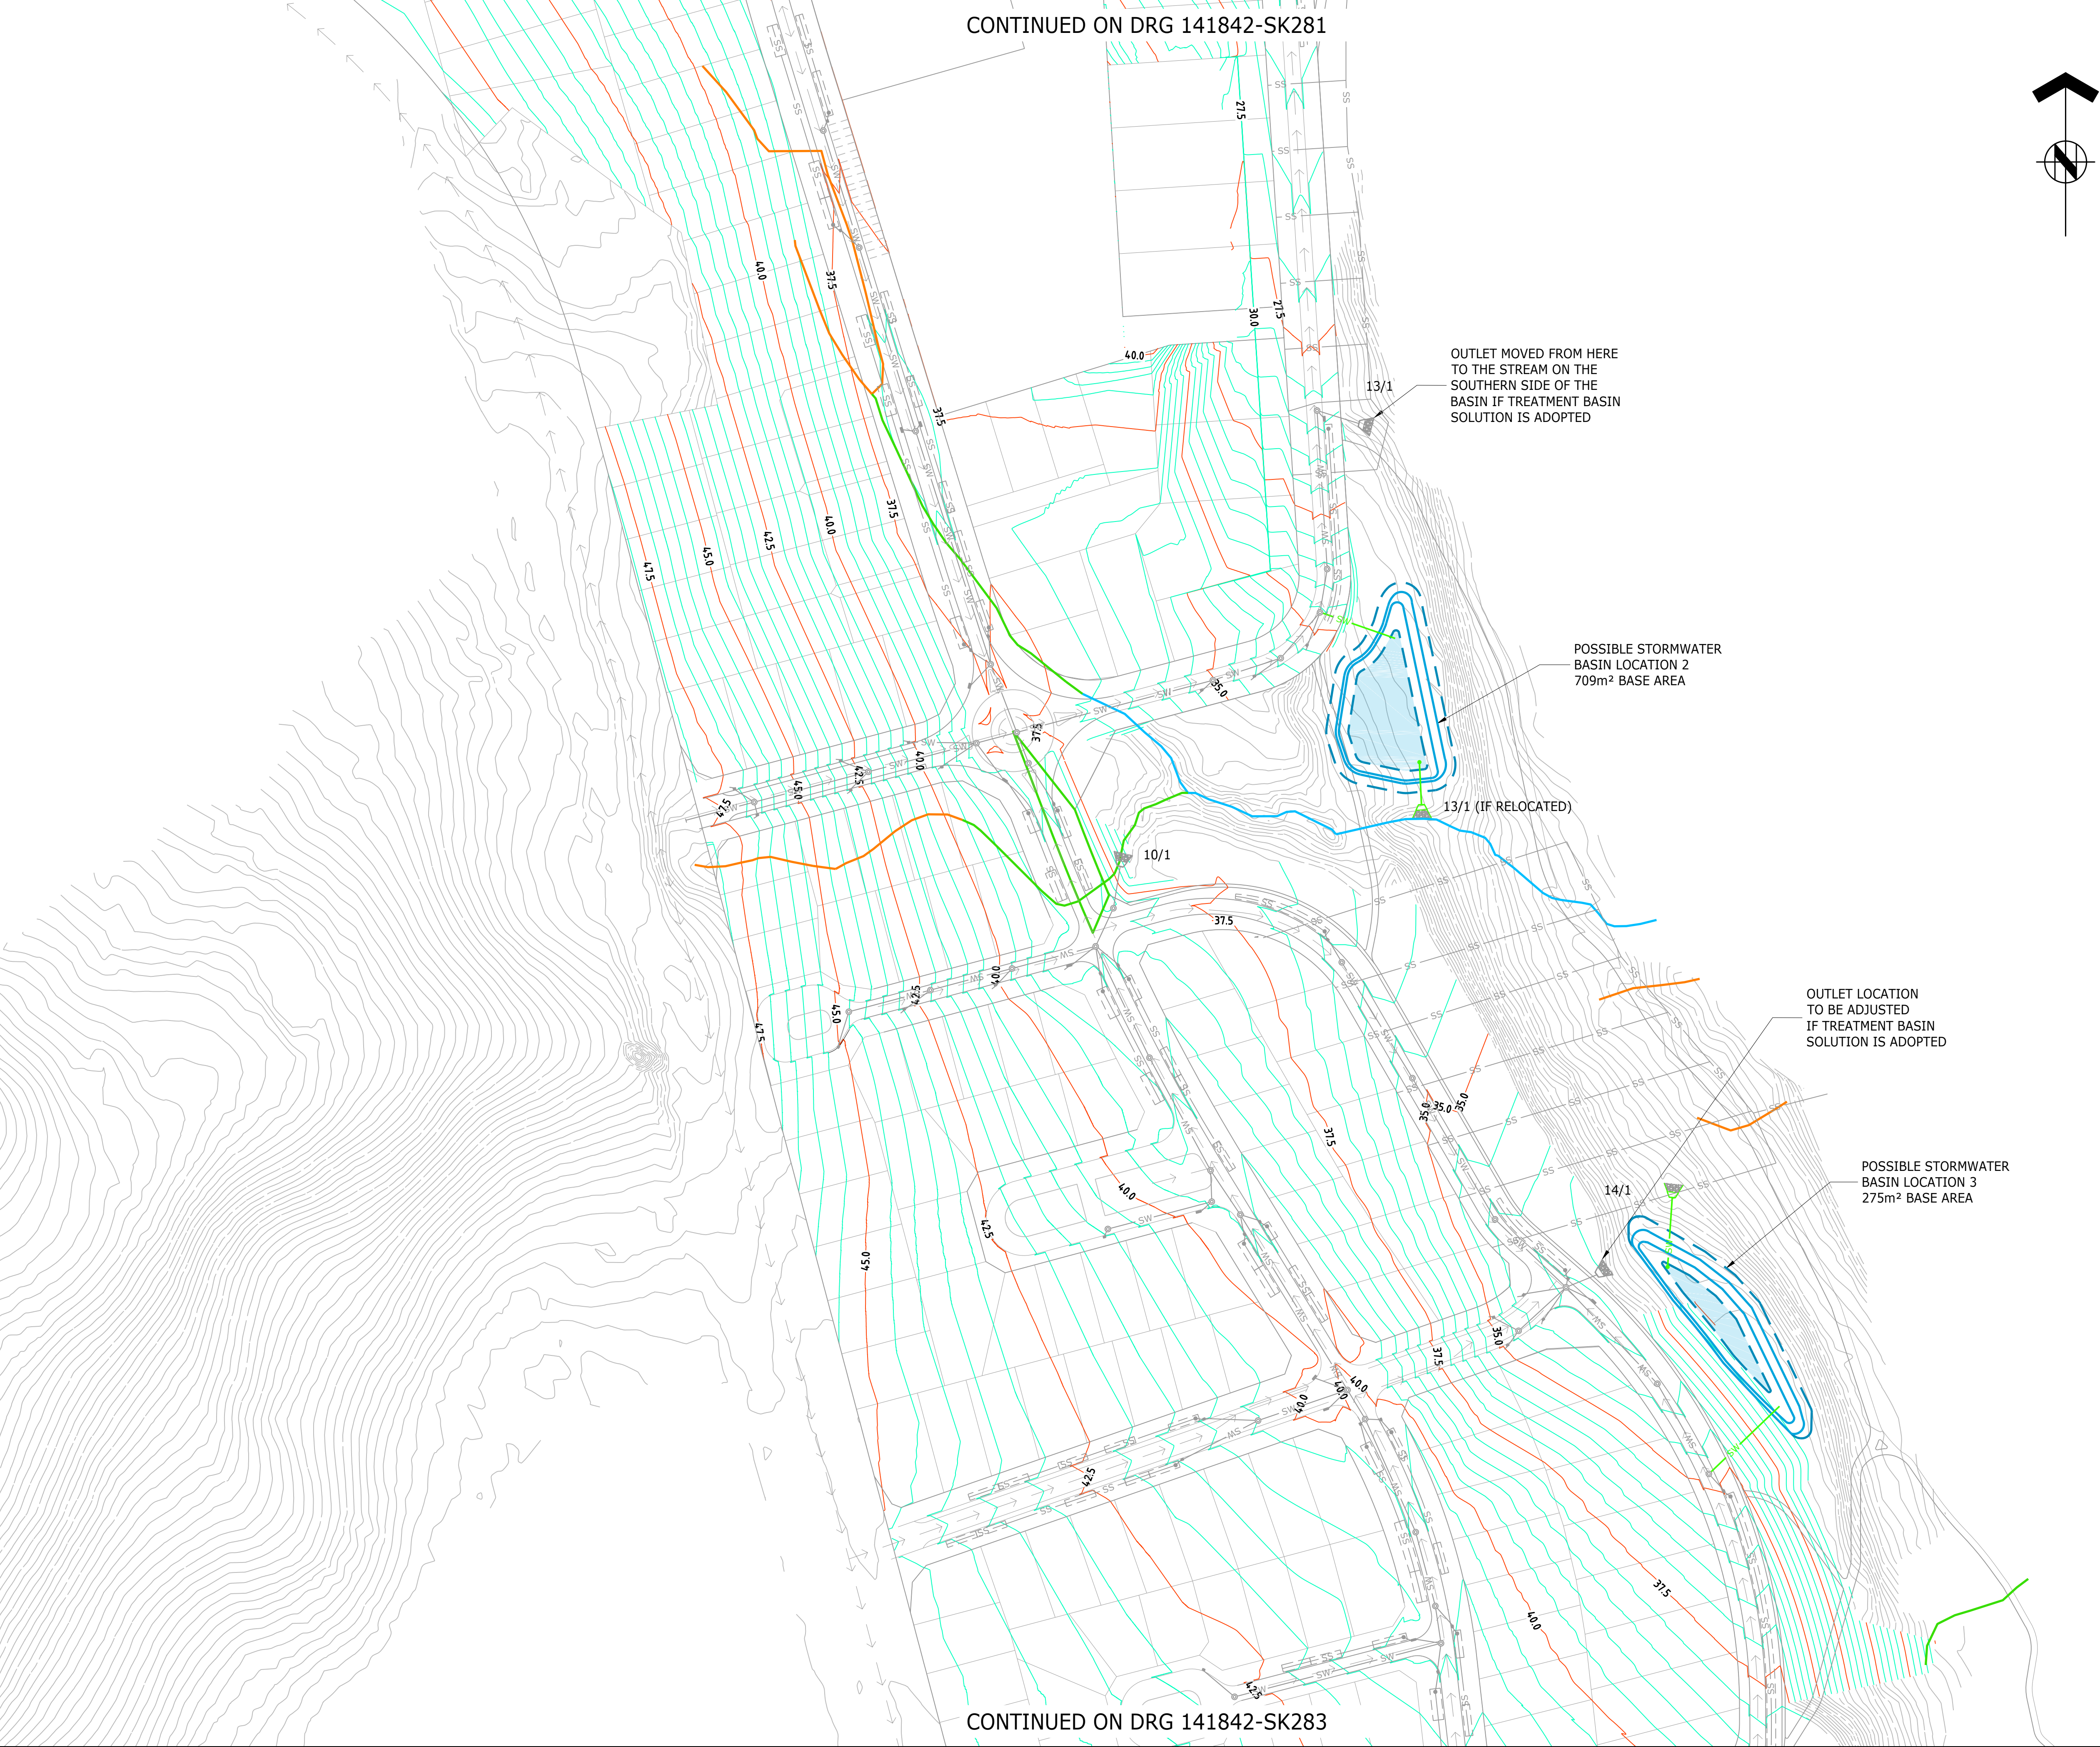

ASSOCIATION OF CONSULTING  
ENGINEERS NEW ZEALAND

ISO 9001  
QUALITY  
ASSURED

THIS DRAWING AND DESIGN REMAINS THE PROPERTY OF, AND MAY NOT BE REPRODUCED OR ALTERED, WITHOUT THE WRITTEN PERMISSION OF HARRISON GRIERSON CONSULTANTS LIMITED. NO LIABILITY SHALL BE ACCEPTED FOR UNAUTHORISED USE OF THIS DRAWING.

NOTES:

1. REFER TO DRG 141842-SK281 FOR STANDARD BASIN NOTES

LEGEND

ASSUMED BATTER/BASE OF BASIN

POSSIBLE STORMWATER BASIN LOCATION

EPHEMERAL WATERCOURSE

INTERMITTENT WATERCOURSE

PERMANENT WATERCOURSE

SW

POSSIBLE RELOCATED SW PIPE

PROPOSED SCRUFFY DOME



AUCKLAND OFFICE  
DILWORTH HOUSE 71 GREAT SOUTH ROAD  
NEWMARKET AUCKLAND 1051  
T +64 9 917 5000  
W www.harrisongrierson.com

|     |                              |     |          |
|-----|------------------------------|-----|----------|
|     |                              |     |          |
|     |                              |     |          |
|     |                              |     |          |
| 3   | s92 RESPONSES                | AJP | 17.08.18 |
| 2   | PONDS MOVED/ADDED/REDESIGNED | AJP | 03.08.18 |
| 1   | FOR INFORMATION              | KRW | 22.07.18 |
| REF | REVISIONS                    | BY  | DATE     |

PROJECT:

WESTON LEA LTD  
AMBERFIELD  
PEACOCKE RD HAMILTON

TITLE:

PROPOSED STORMWATER  
BASIN LOCATION PLAN  
SHEET 2 OF 5

|                    |                   |         |                        |
|--------------------|-------------------|---------|------------------------|
| ORIGINATOR:<br>AJL | DATE:<br>20.07.18 | SIGNED: | PLOT BY:<br>AJL        |
| DRAWN:<br>AJP      | DATE:<br>22.07.18 | SIGNED: | PLOT DATE:<br>17.08.18 |
| CHECKED:<br>KRW    | DATE:<br>22.07.18 | SIGNED: | SURVEY BY:             |
| APPROVED:<br>KRW   | DATE:<br>22.07.18 | SIGNED: | SURVEY DATE:<br>----   |

ISSUE STATUS:

FOR INFORMATION

|                               |                                       |     |
|-------------------------------|---------------------------------------|-----|
| PROJECT No:<br>9820-141842-01 | SCALES:<br>1:1000 - A1<br>1:2000 - A3 | A1  |
| DRAWING No:                   |                                       | REV |

141842-SK282

3